

# US14 Bypass - Western Ave & Medary Ave Intersections





US14-US14 Bypass  
CORRIDOR STUDY

Scale in Feet  
0 100 200

**Legend**

- Proposed Roadway
- Existing ROW / Property Line
- ROW Acquisition
- Intersection Control
- Proposed Guardrail
- Access Management

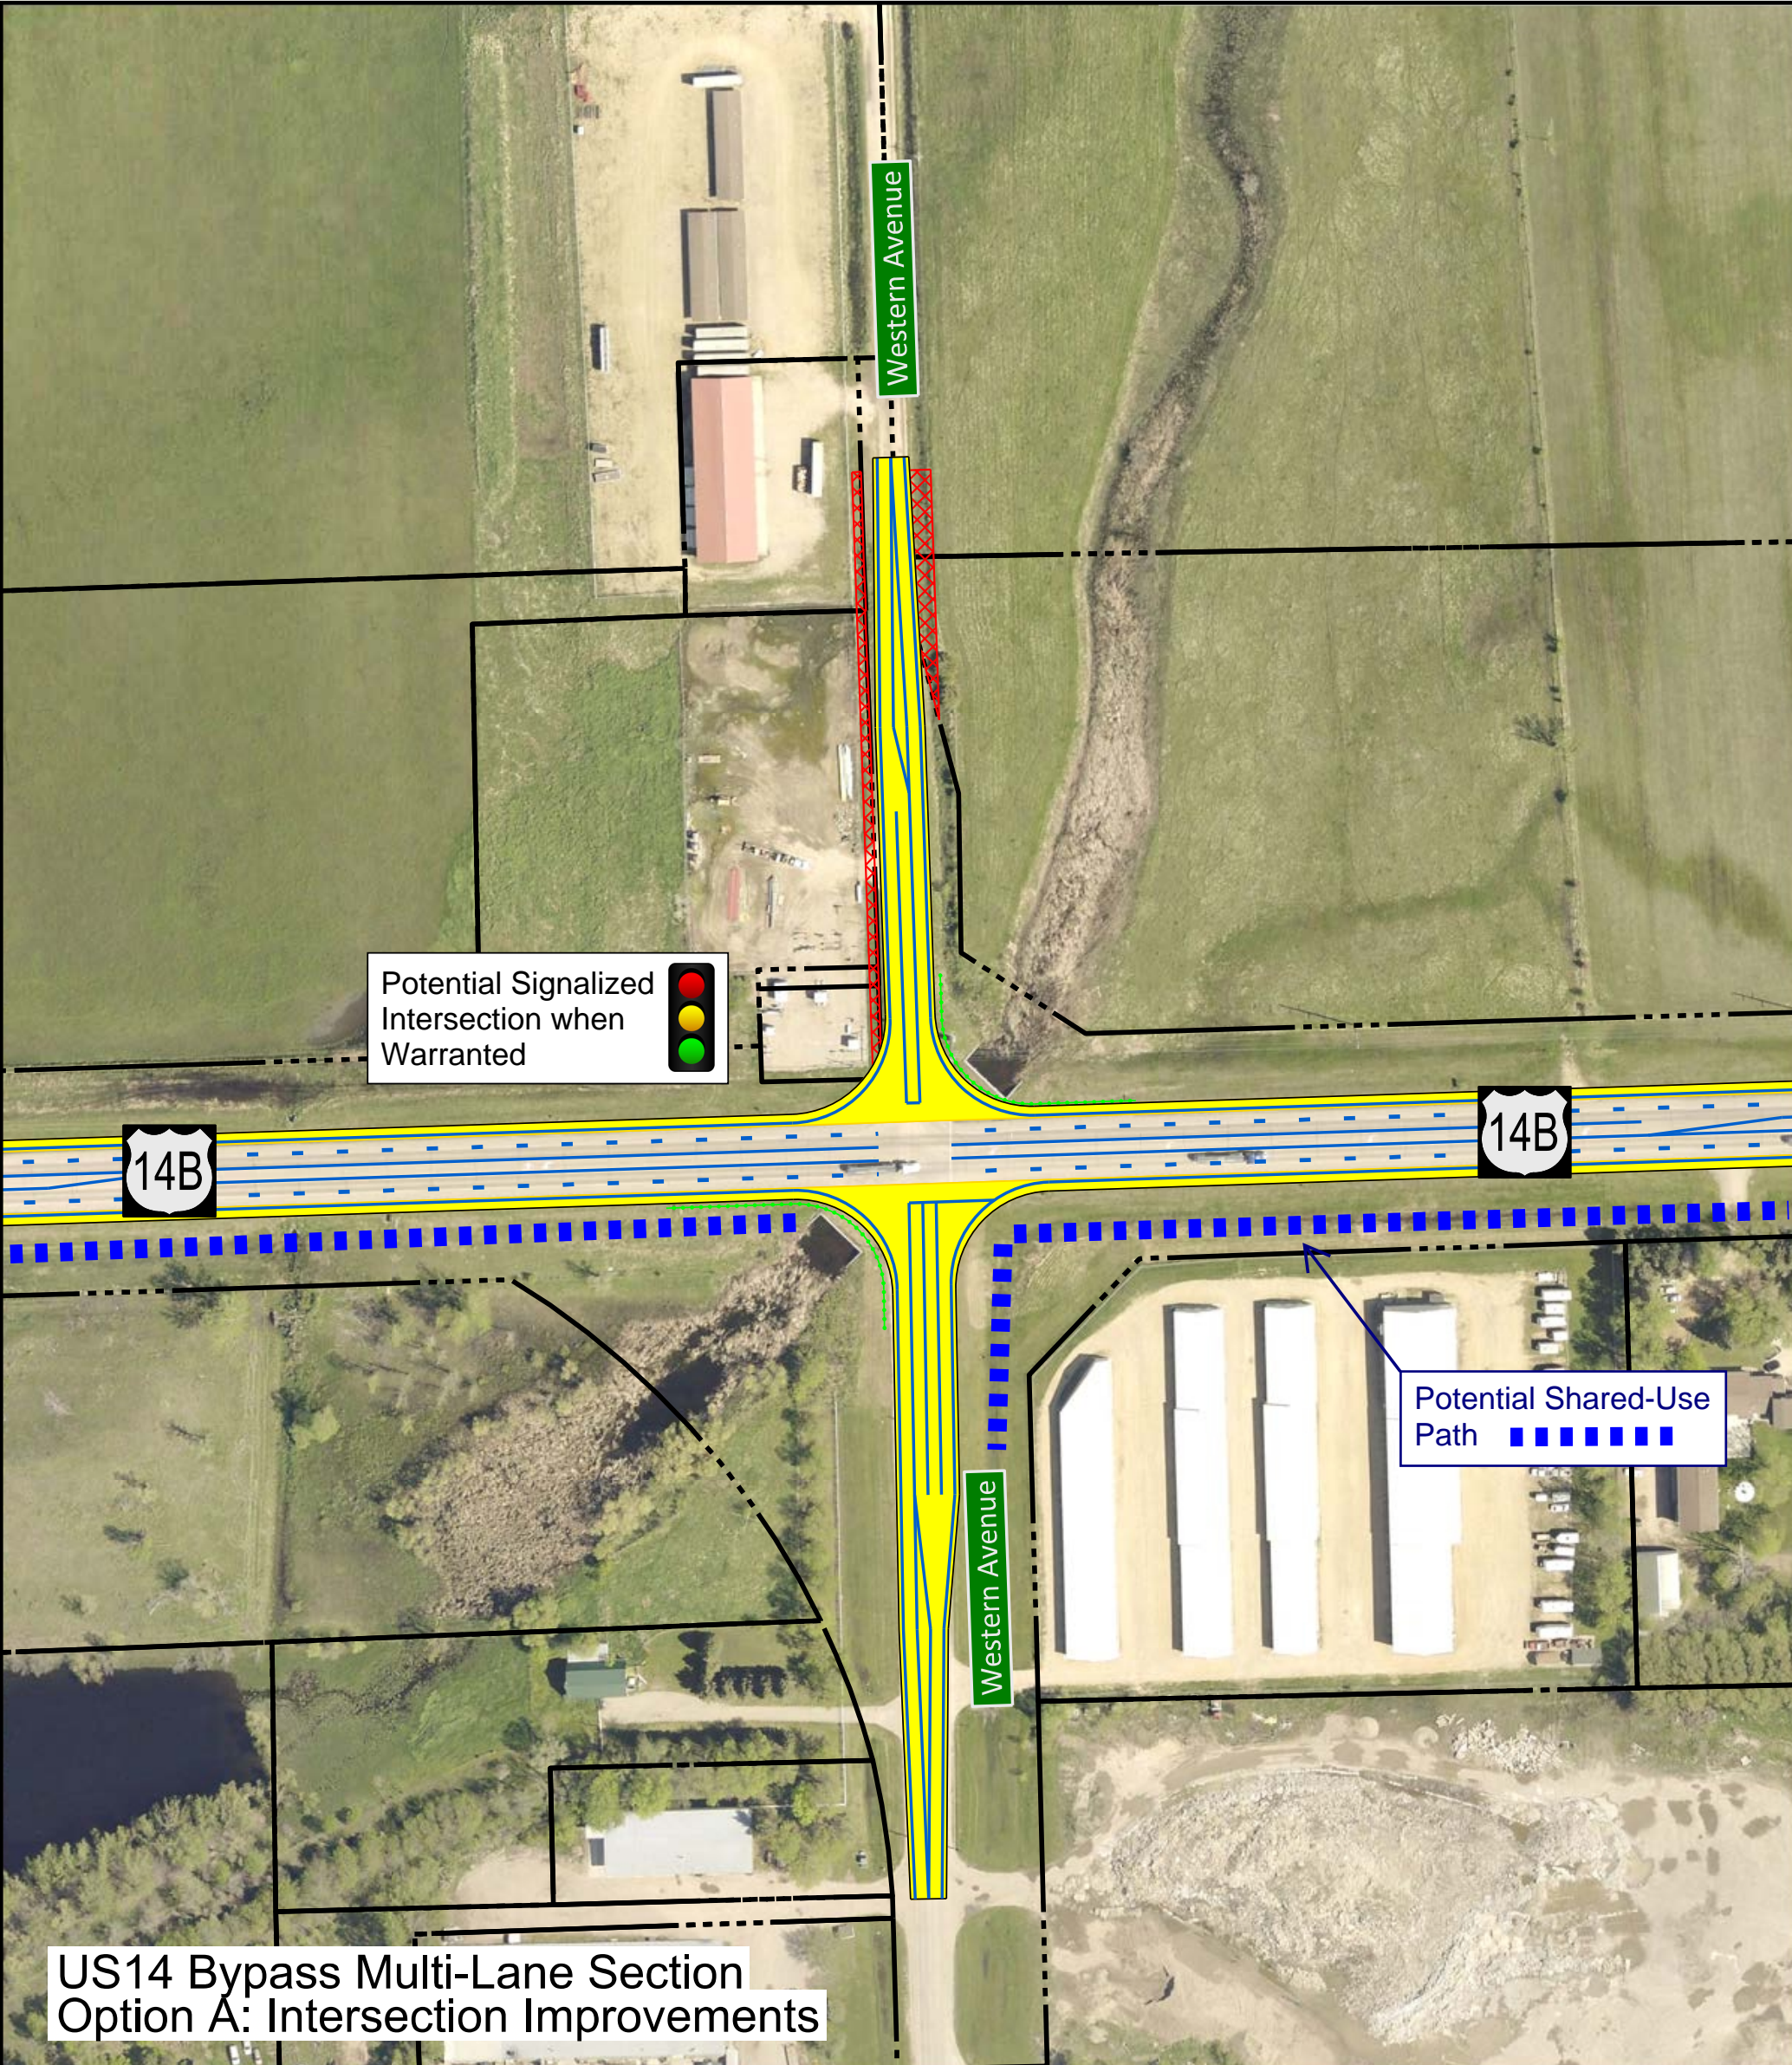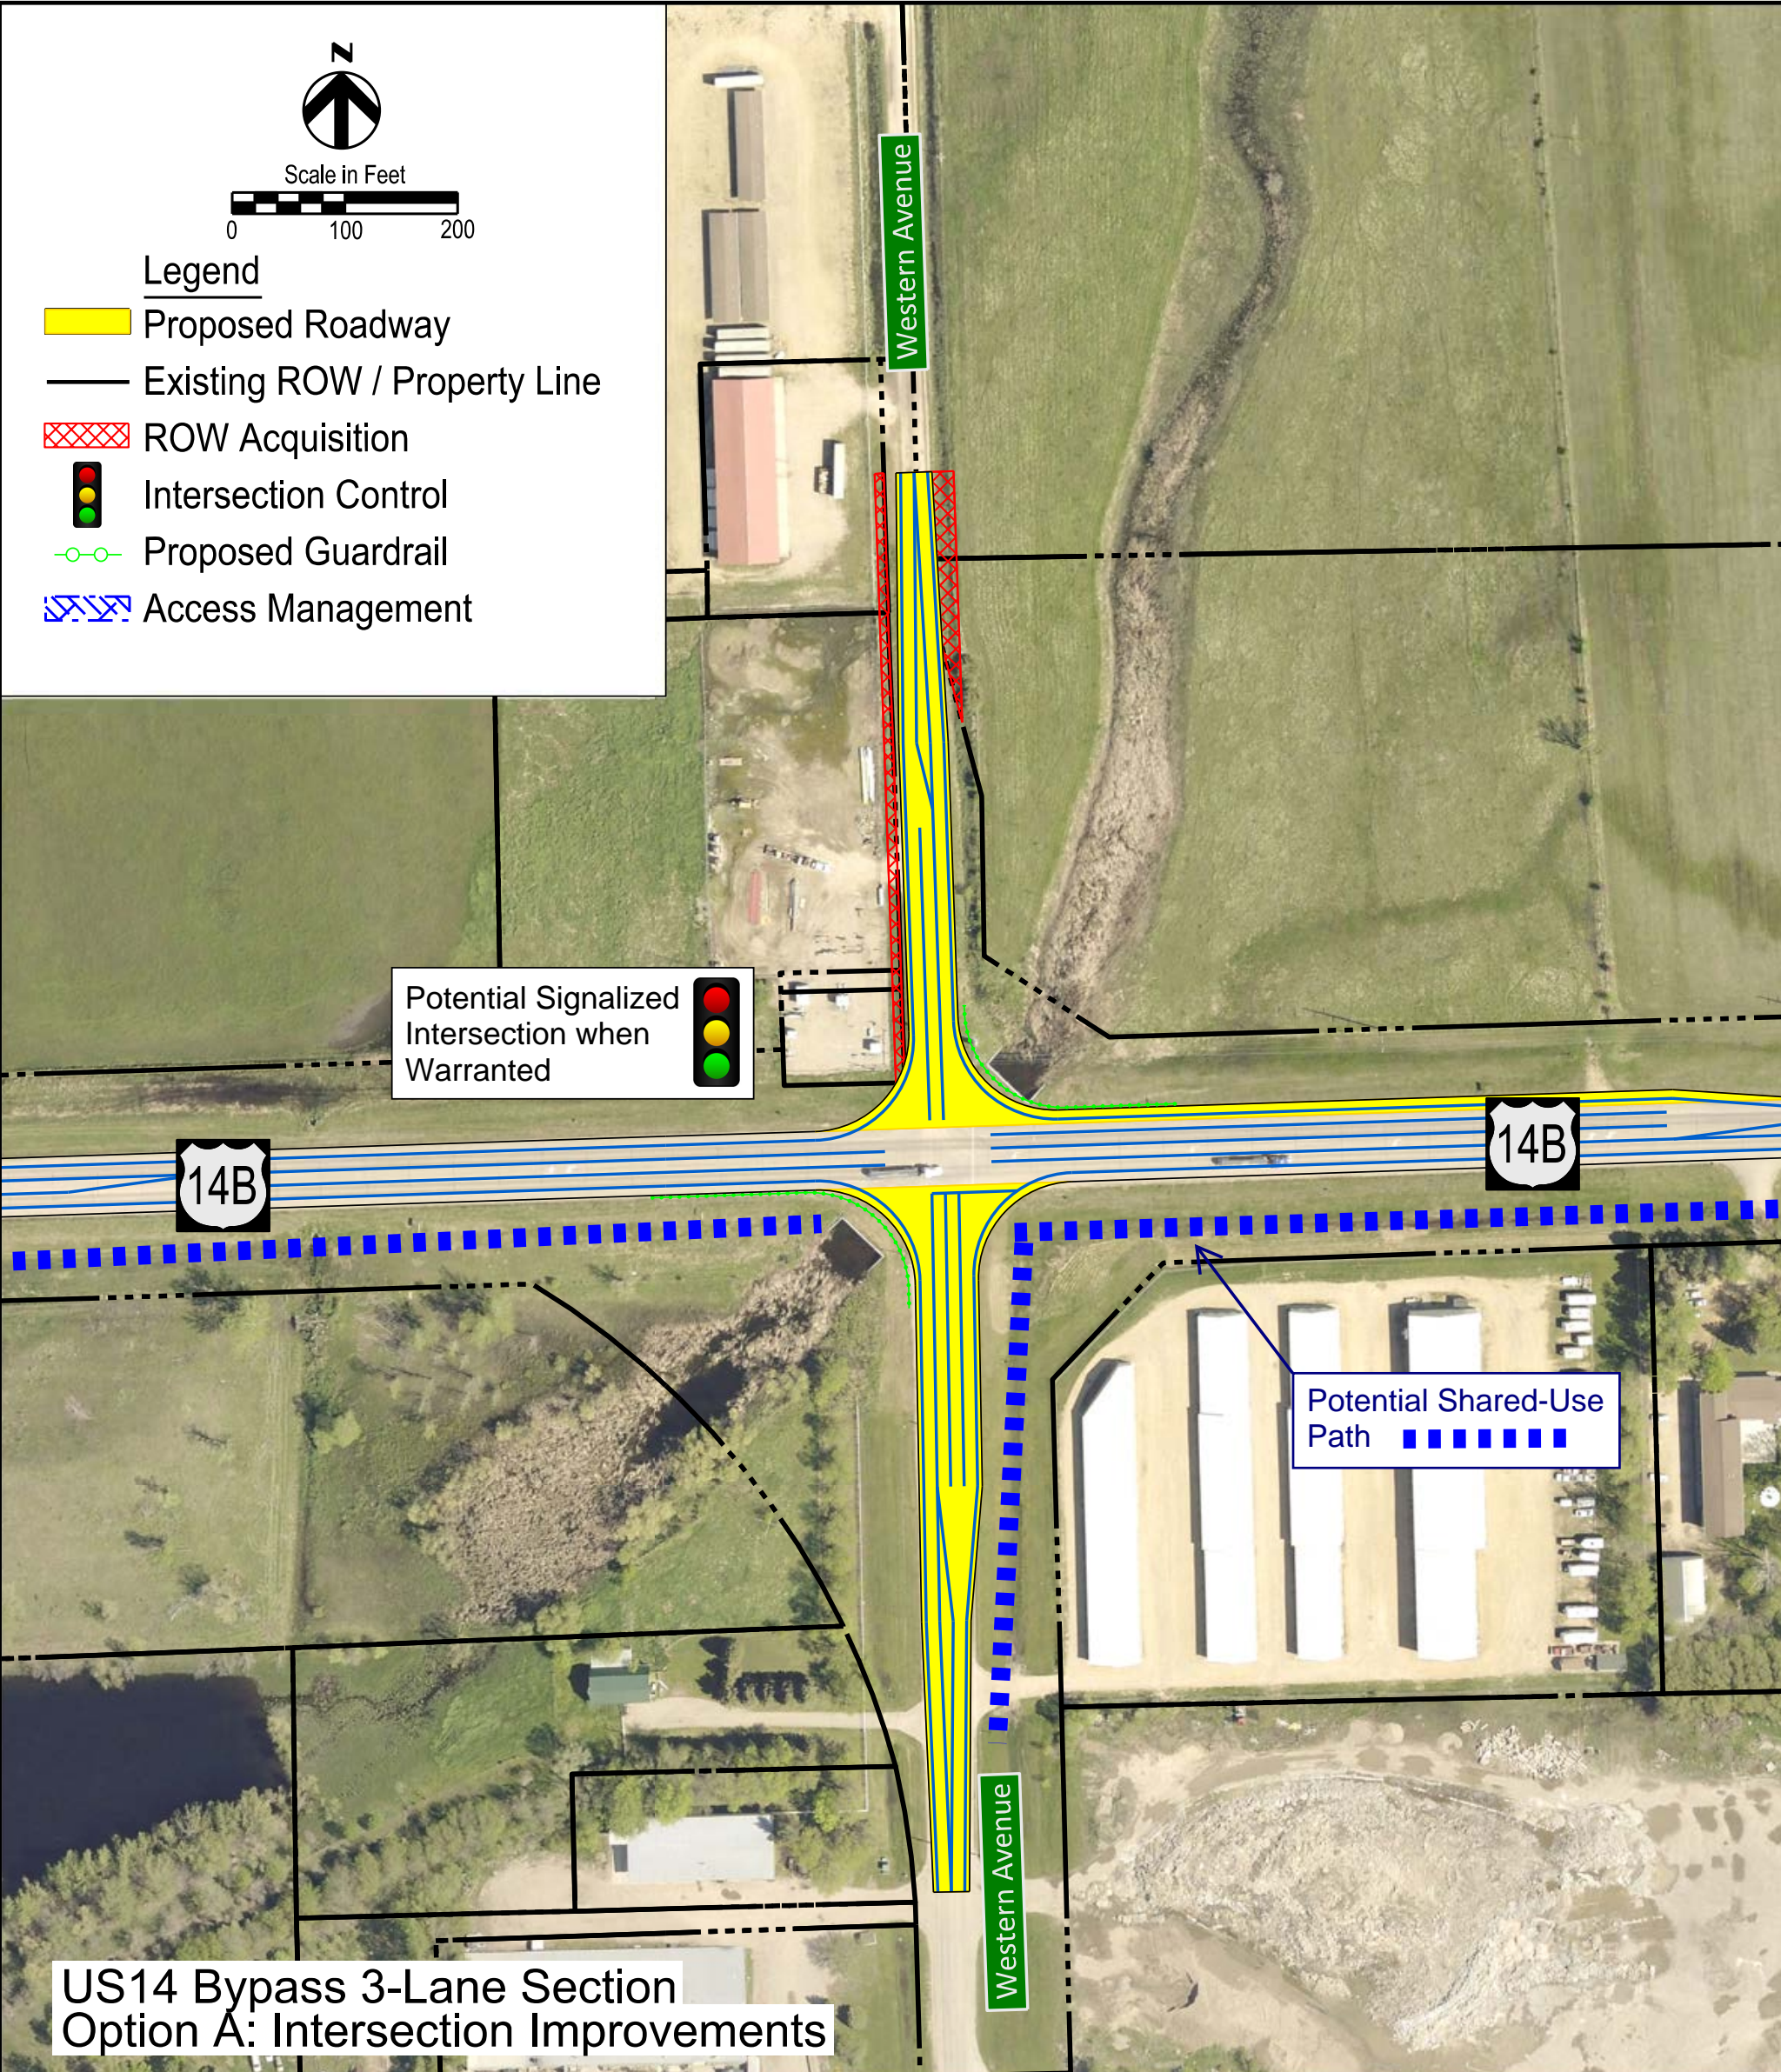



US14 Bypass Concepts - Western Avenue Intersection  
Intersection Improvements  
US14 / US14B Corridor Study

Figure  
Western Avenue Intersection - Option A  
Brookings, SD

Scale in Feet  
0 100 200

**Legend**

- Proposed Roadway
- Existing ROW / Property Line
- ROW Acquisition
- Intersection Control
- Access Management

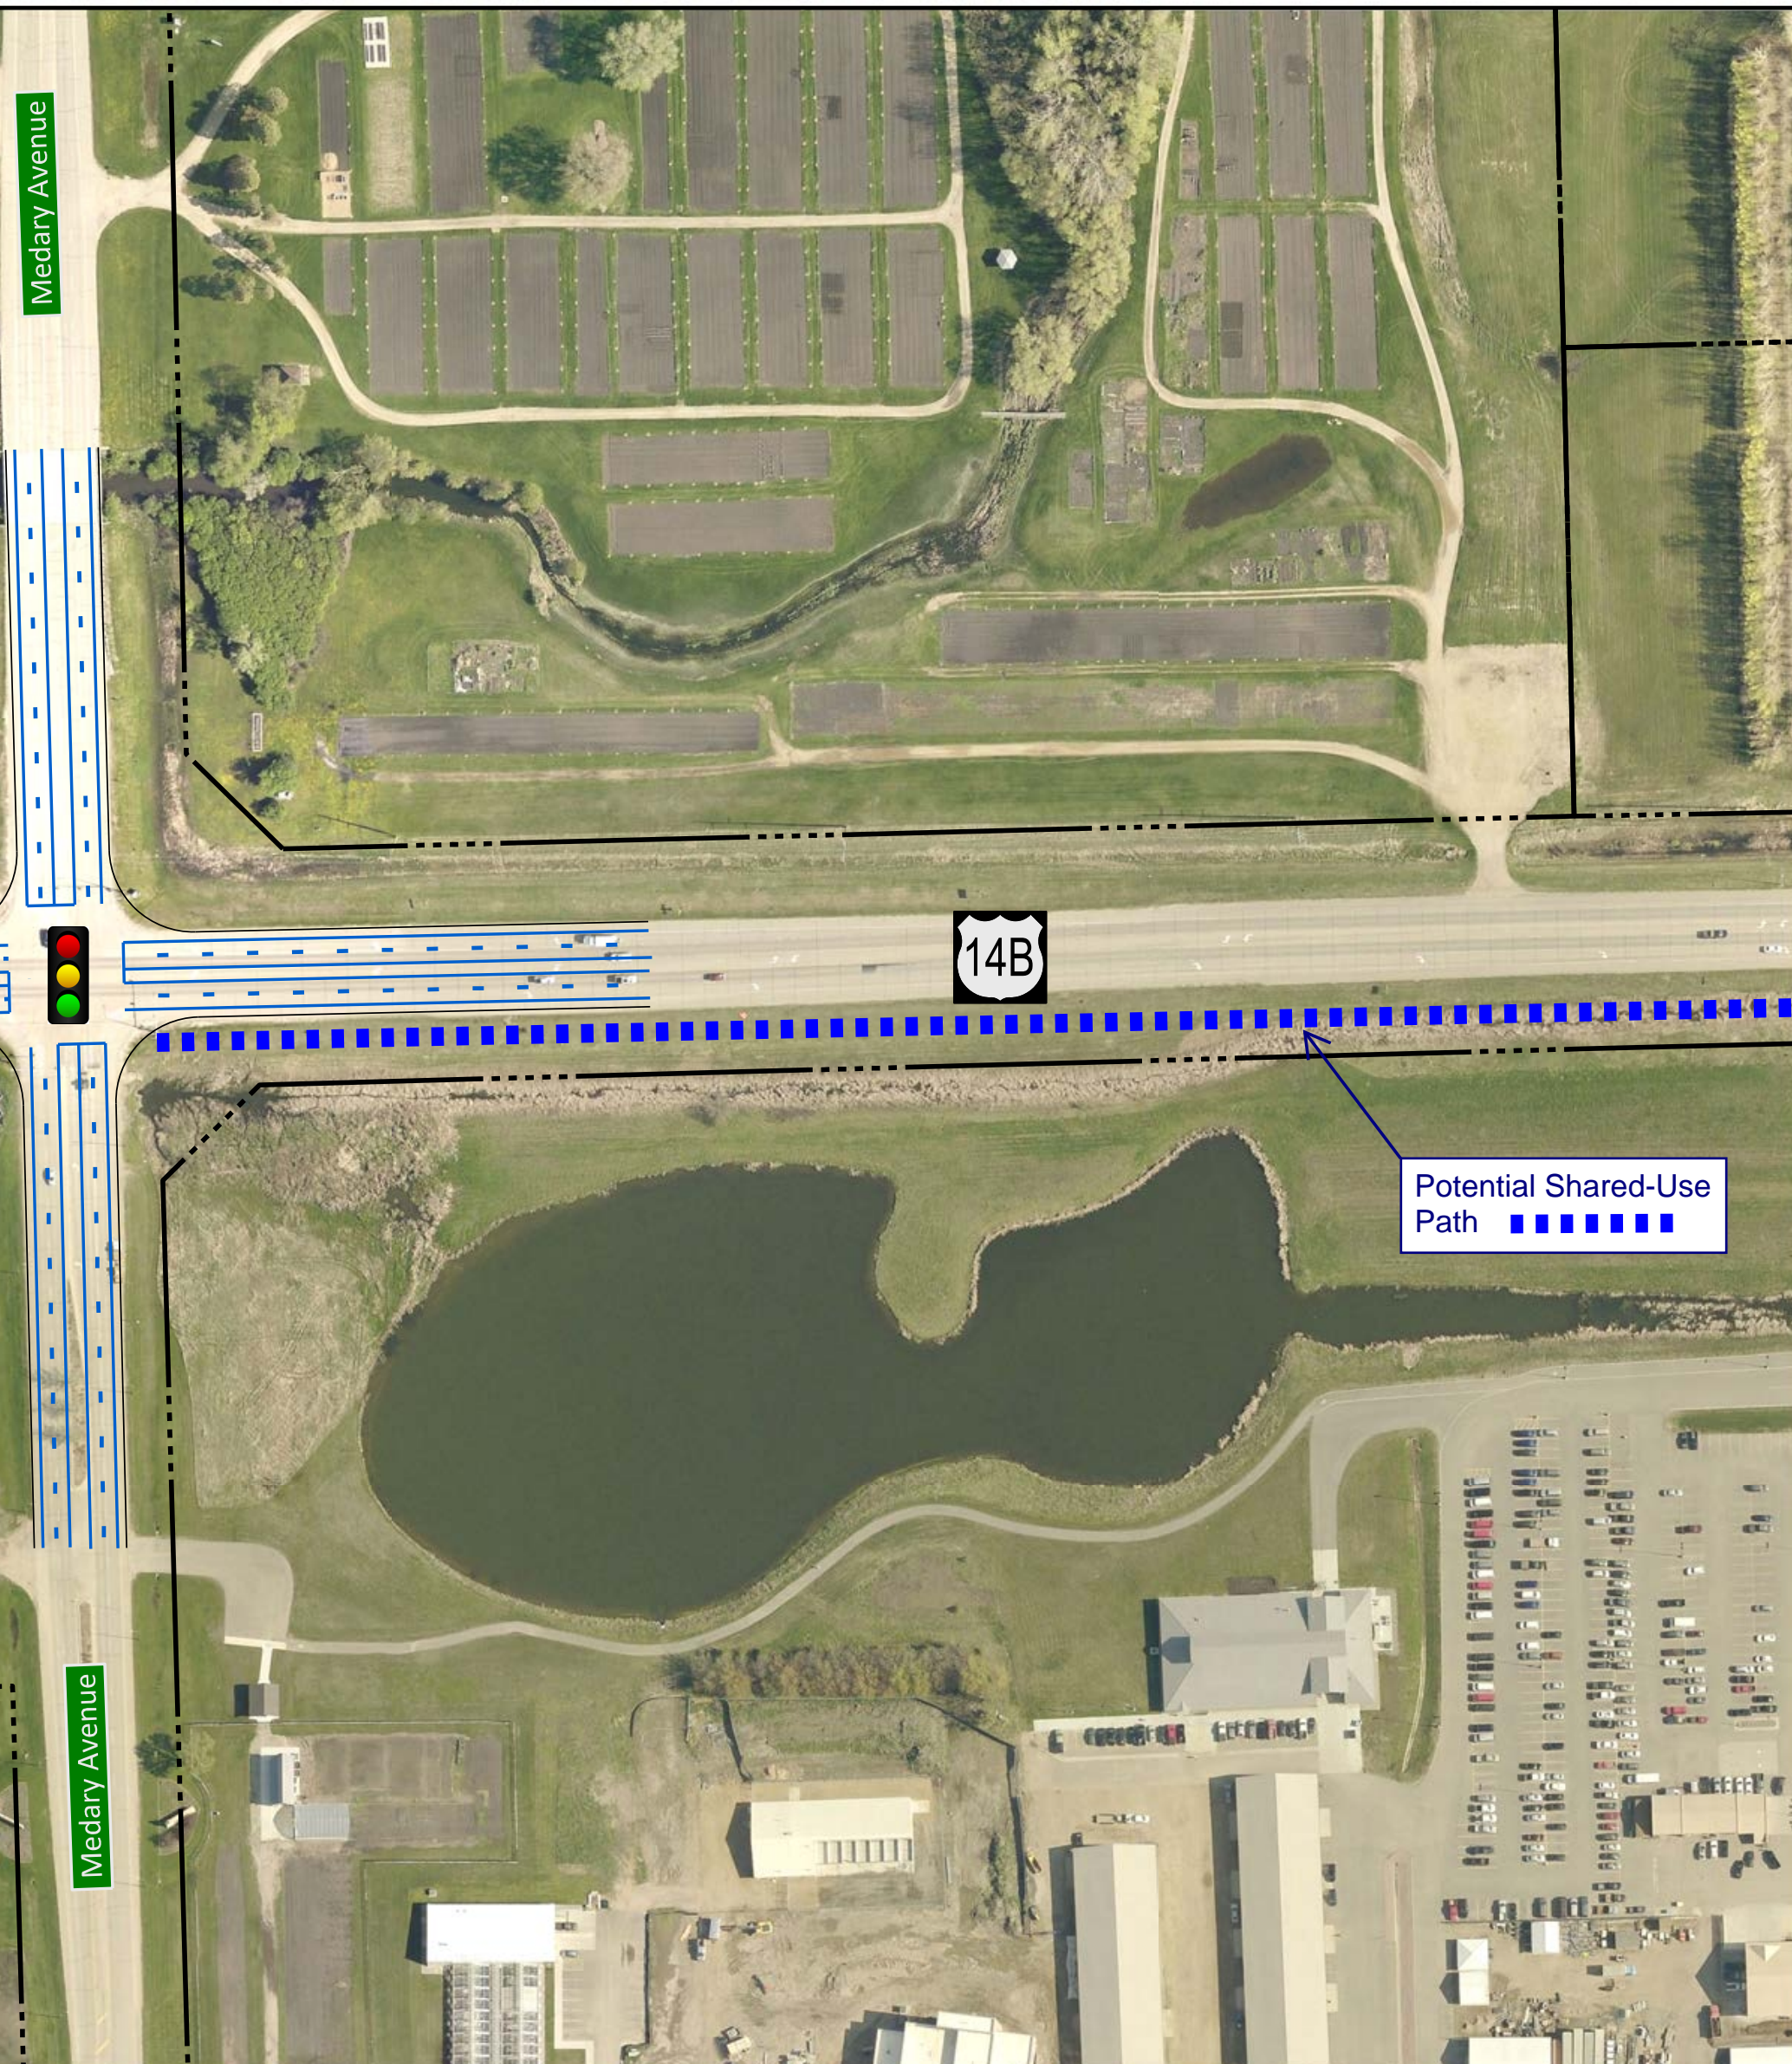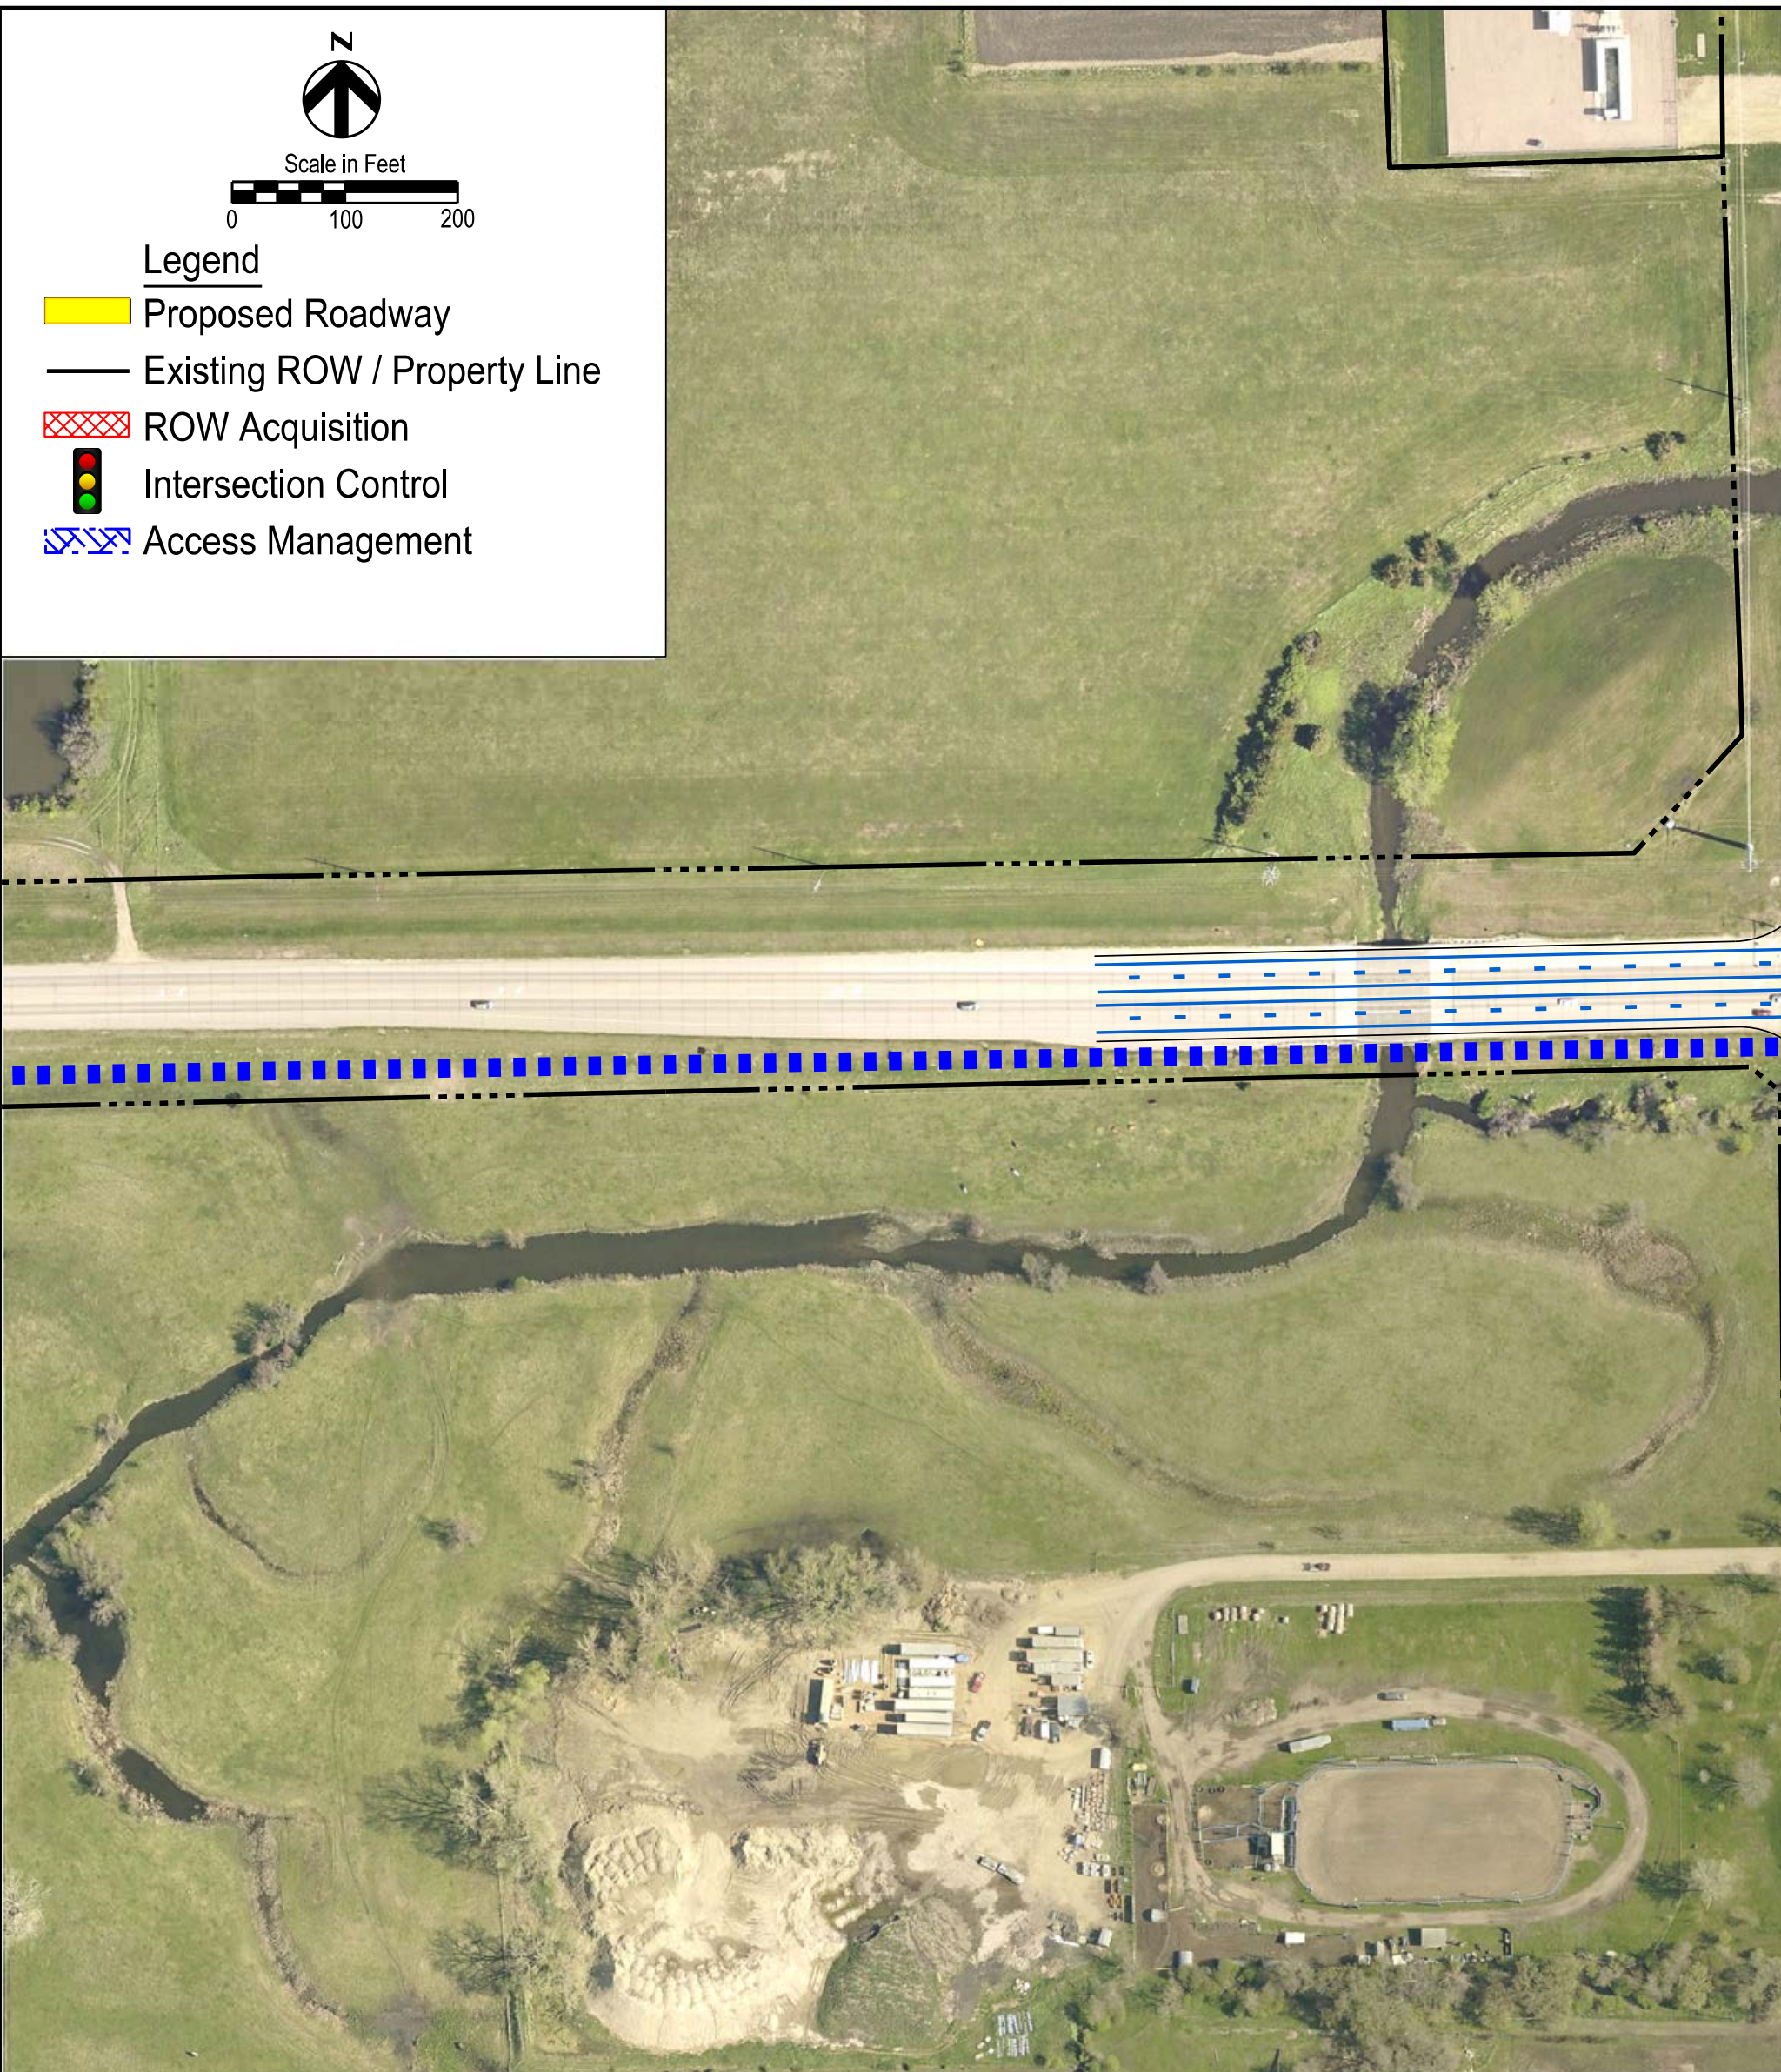

US14 Bypass Concepts - Medary Avenue Intersection  
Intersection Improvements  
US14 / US14B Corridor Study





Figure  
Medary Avenue Intersection - Option A  
Brookings, SD



# US14 Bypass - Stadium Rd & Jackrabbit Ave Intersections Concepts



## US14-US14 Bypass CORRIDOR STUDY

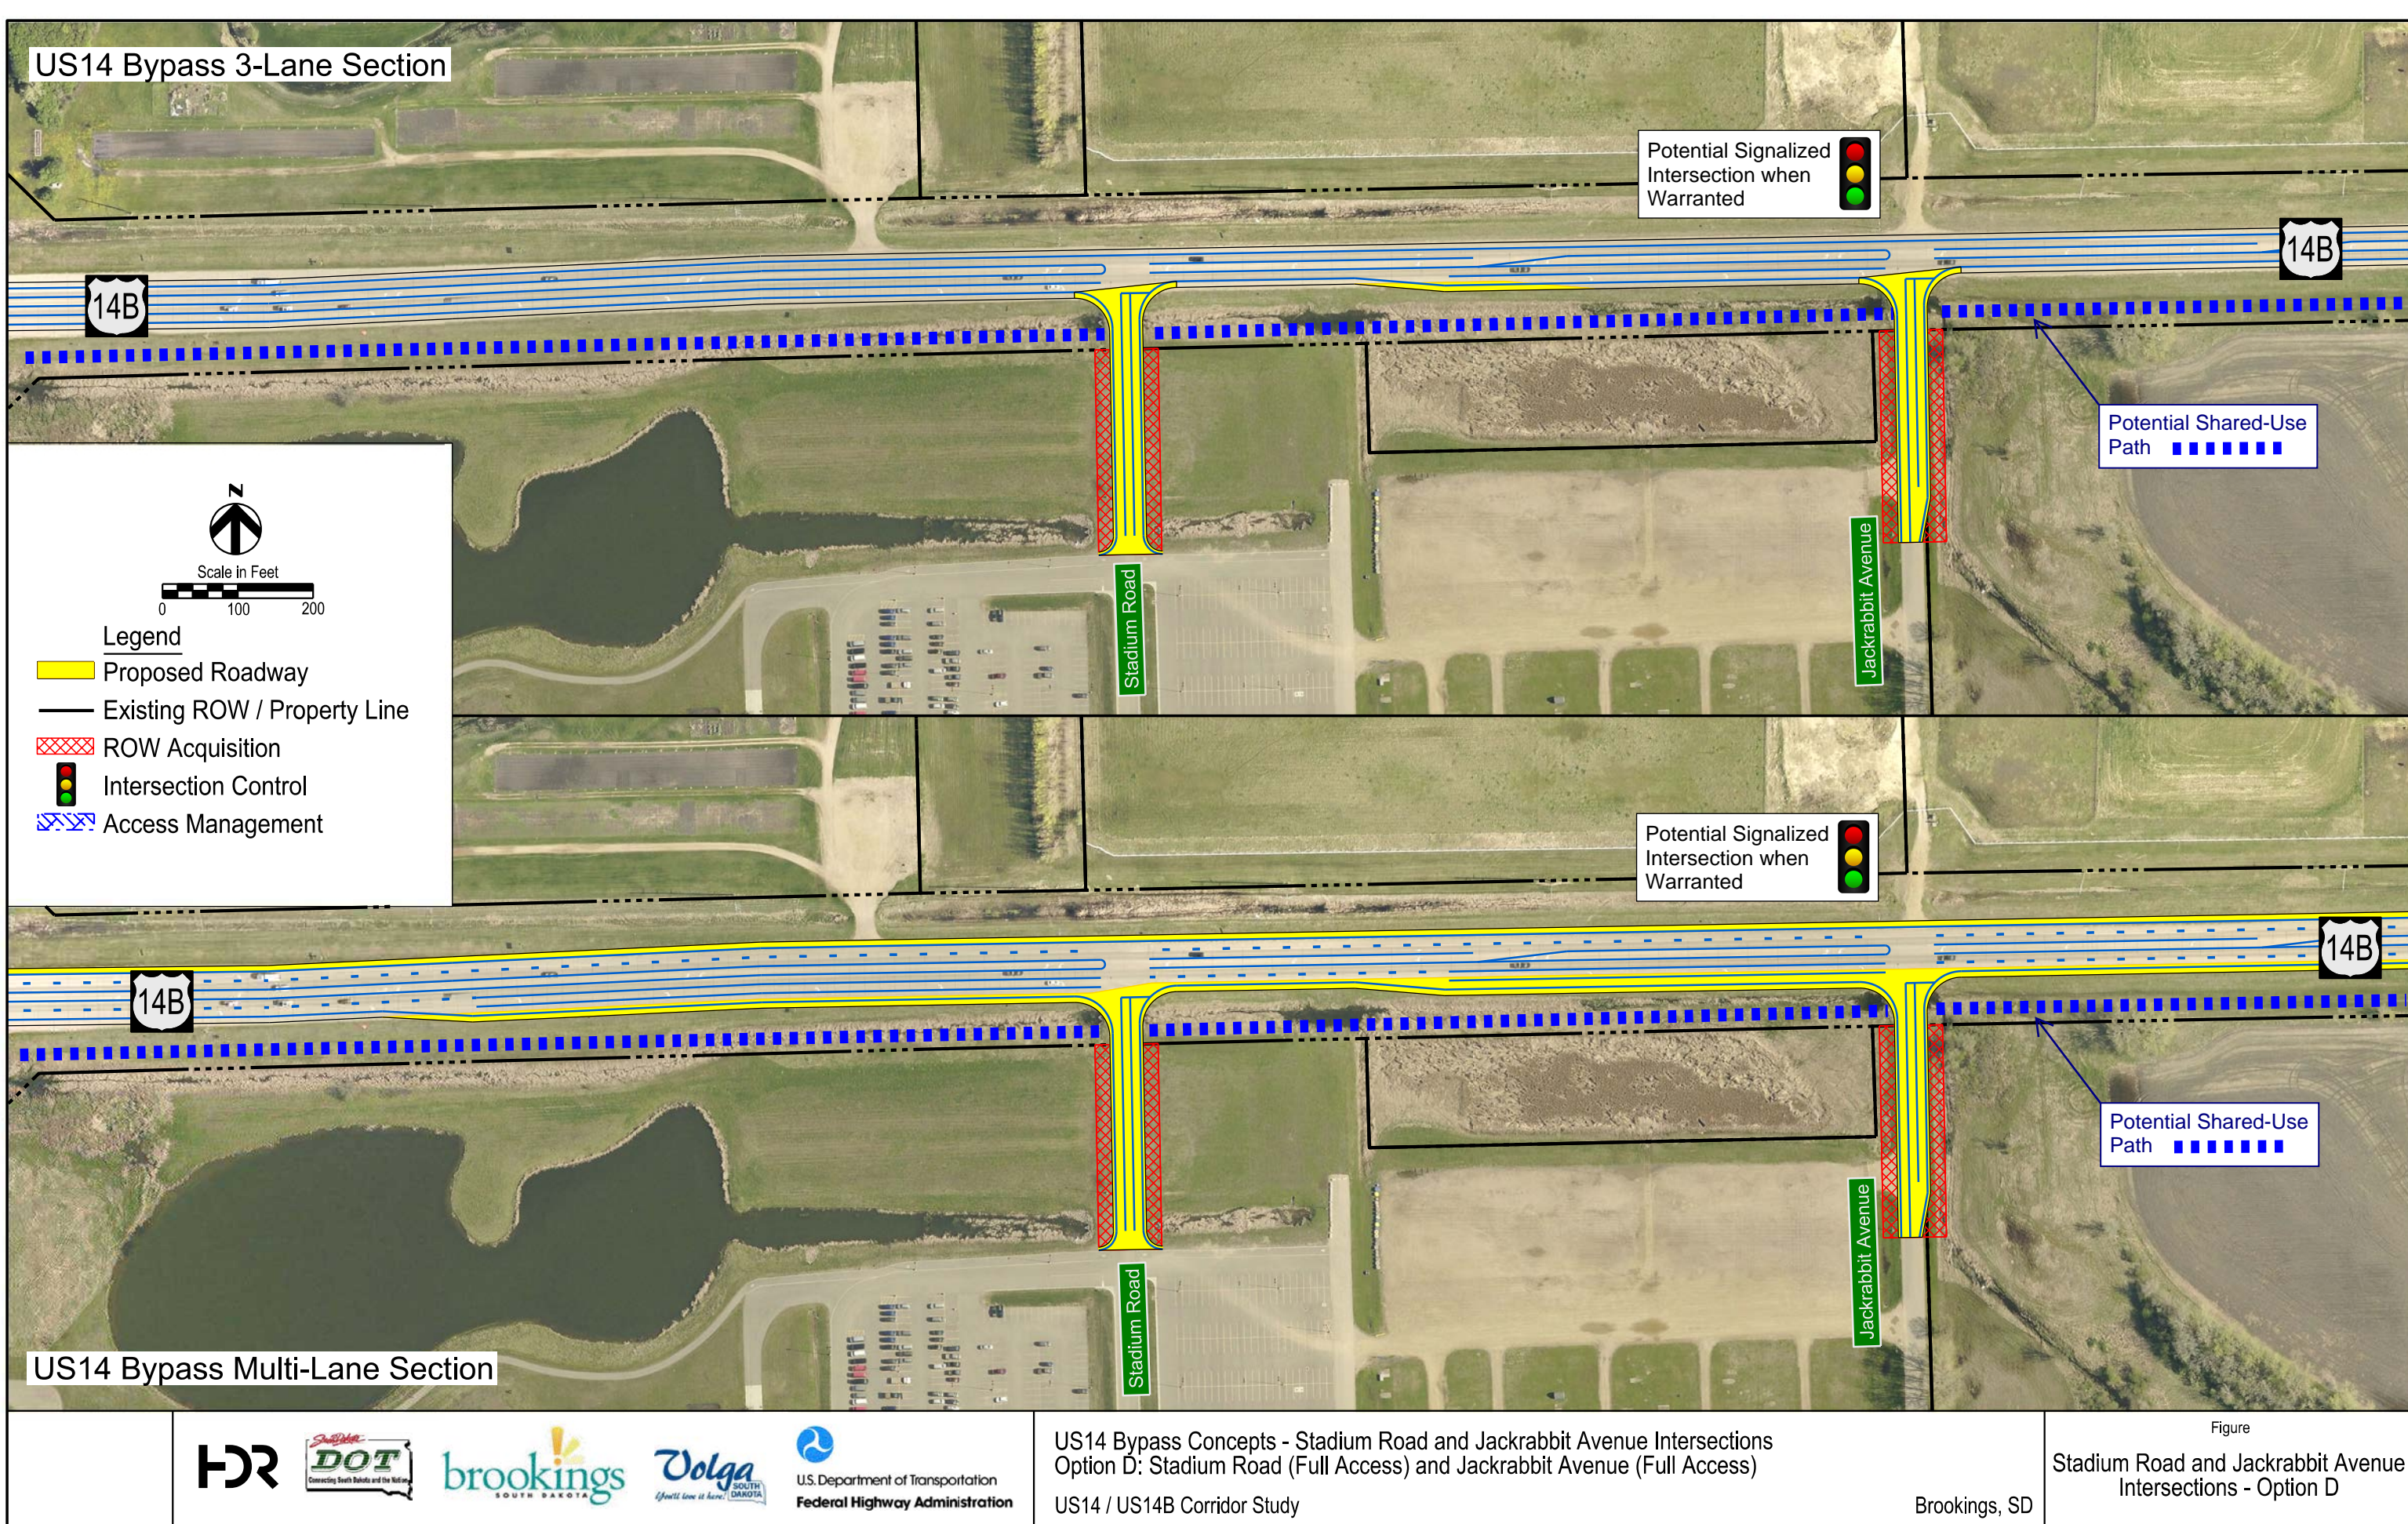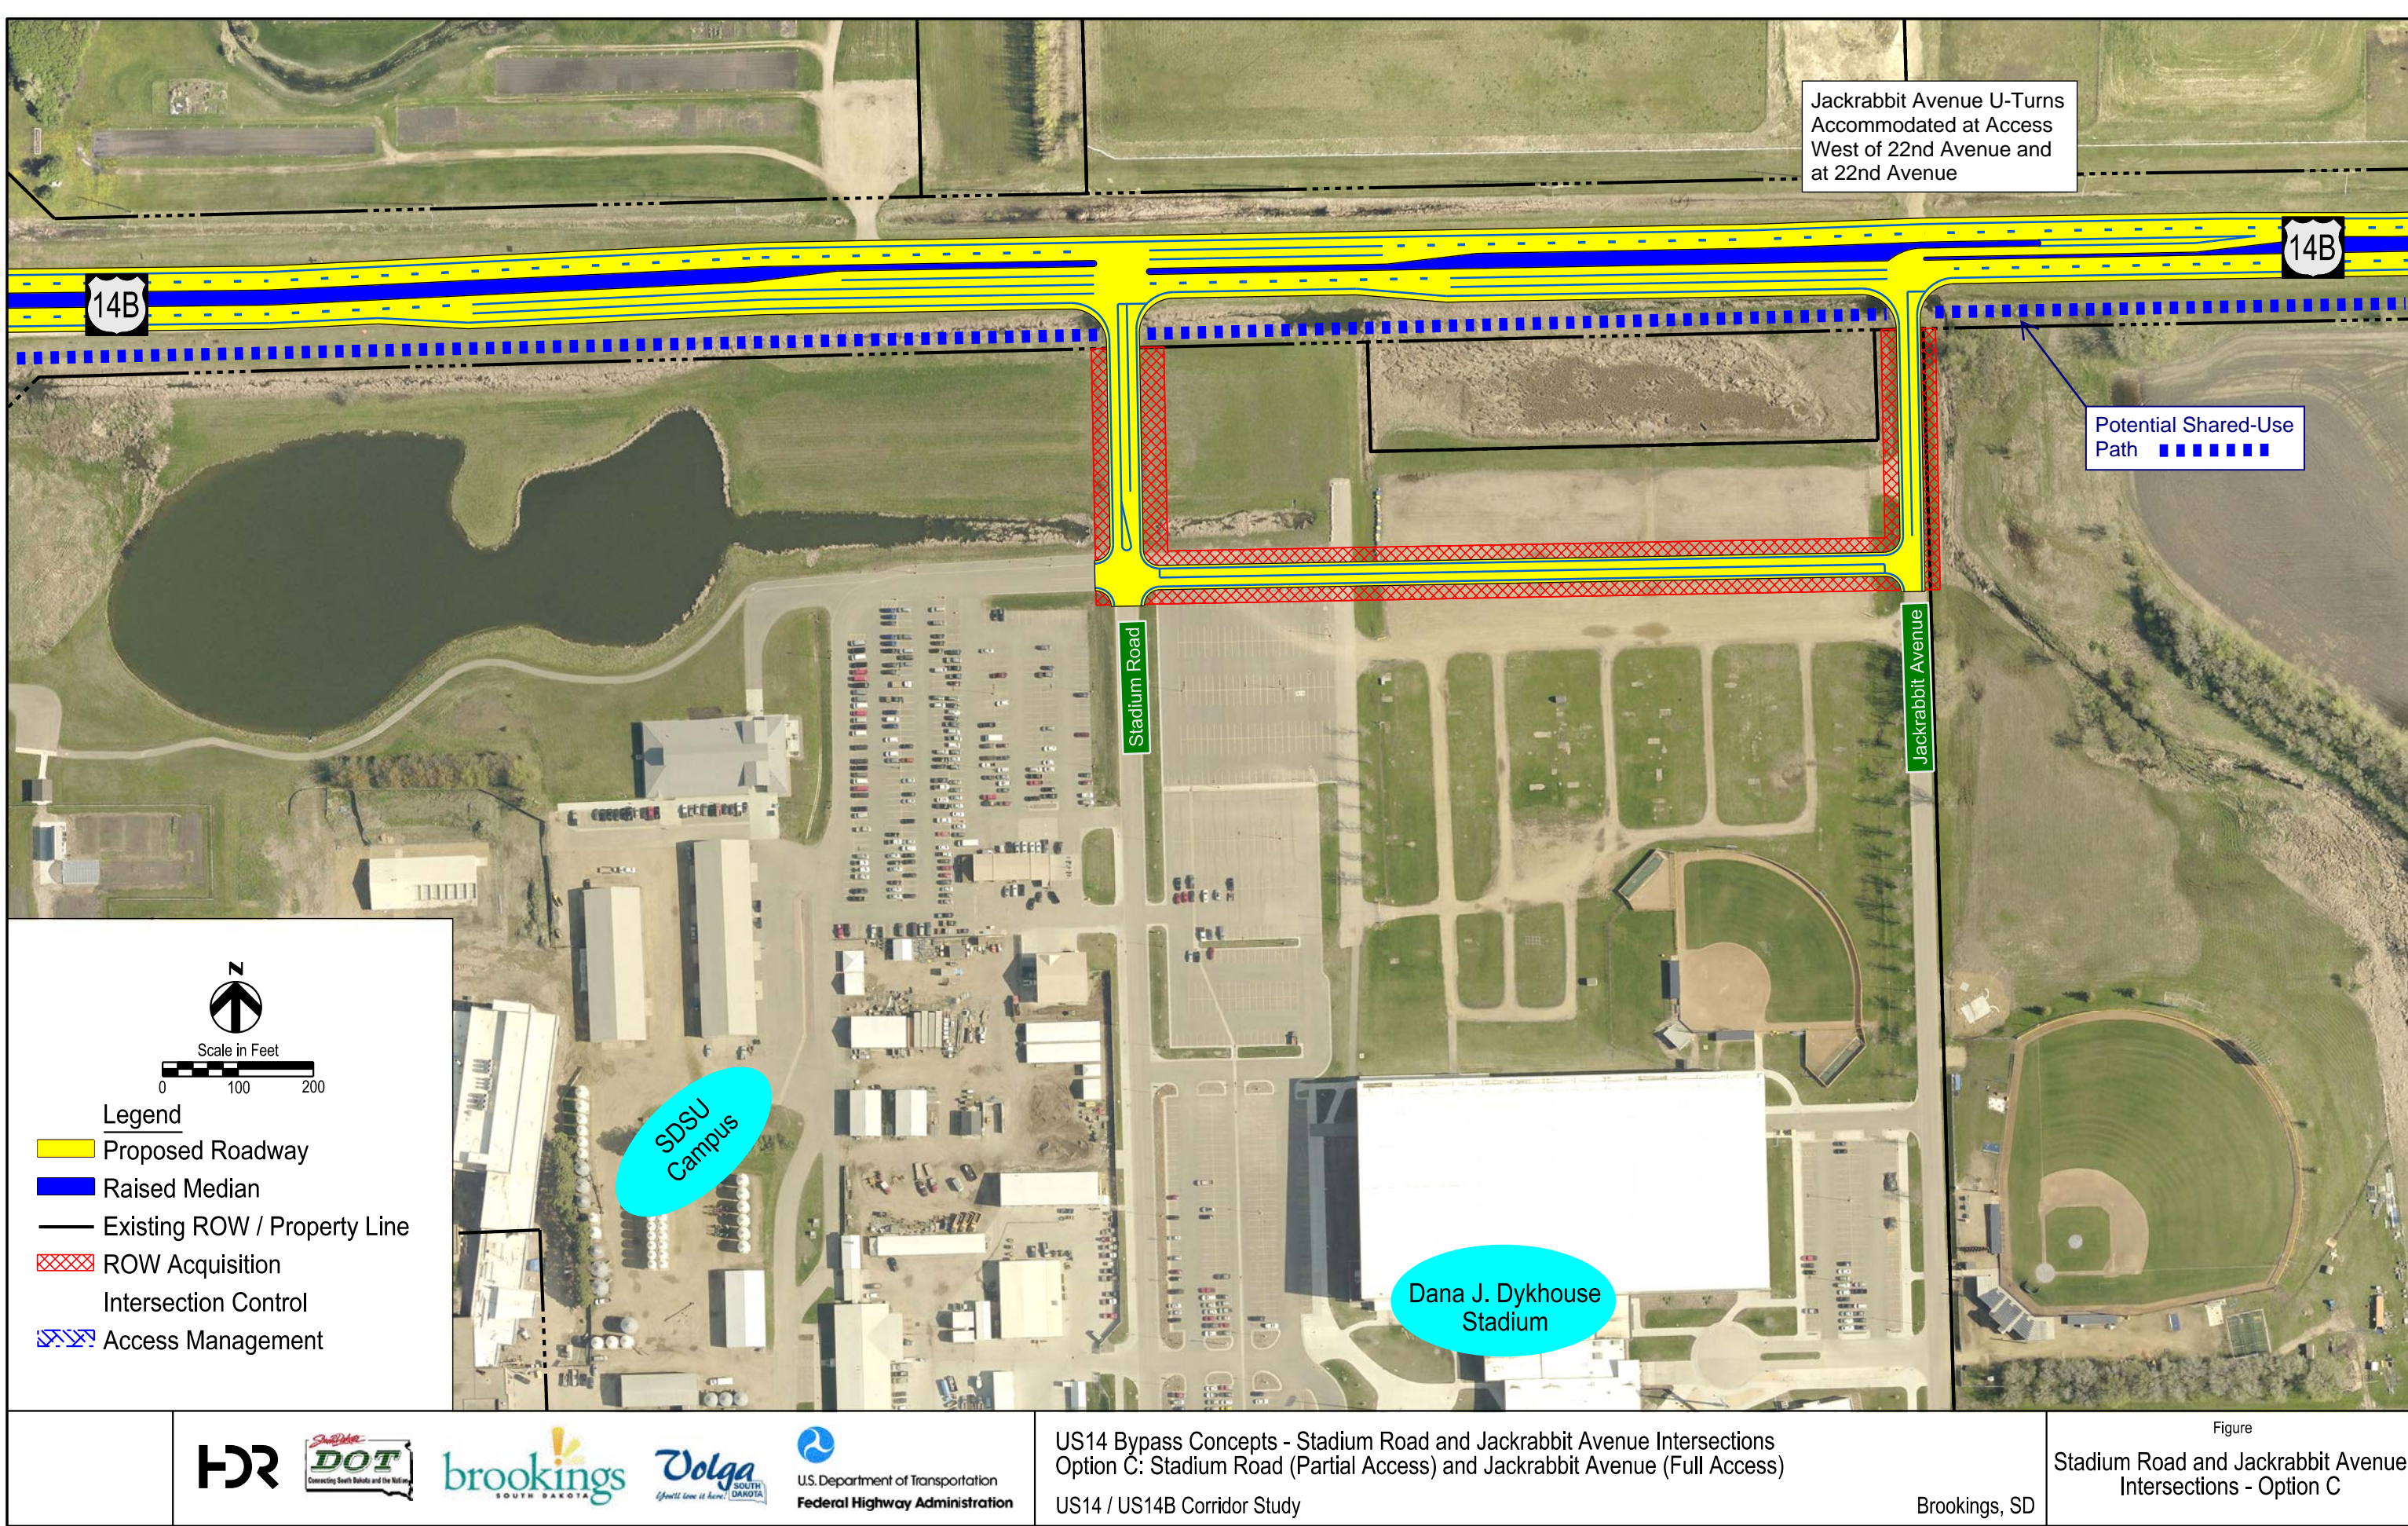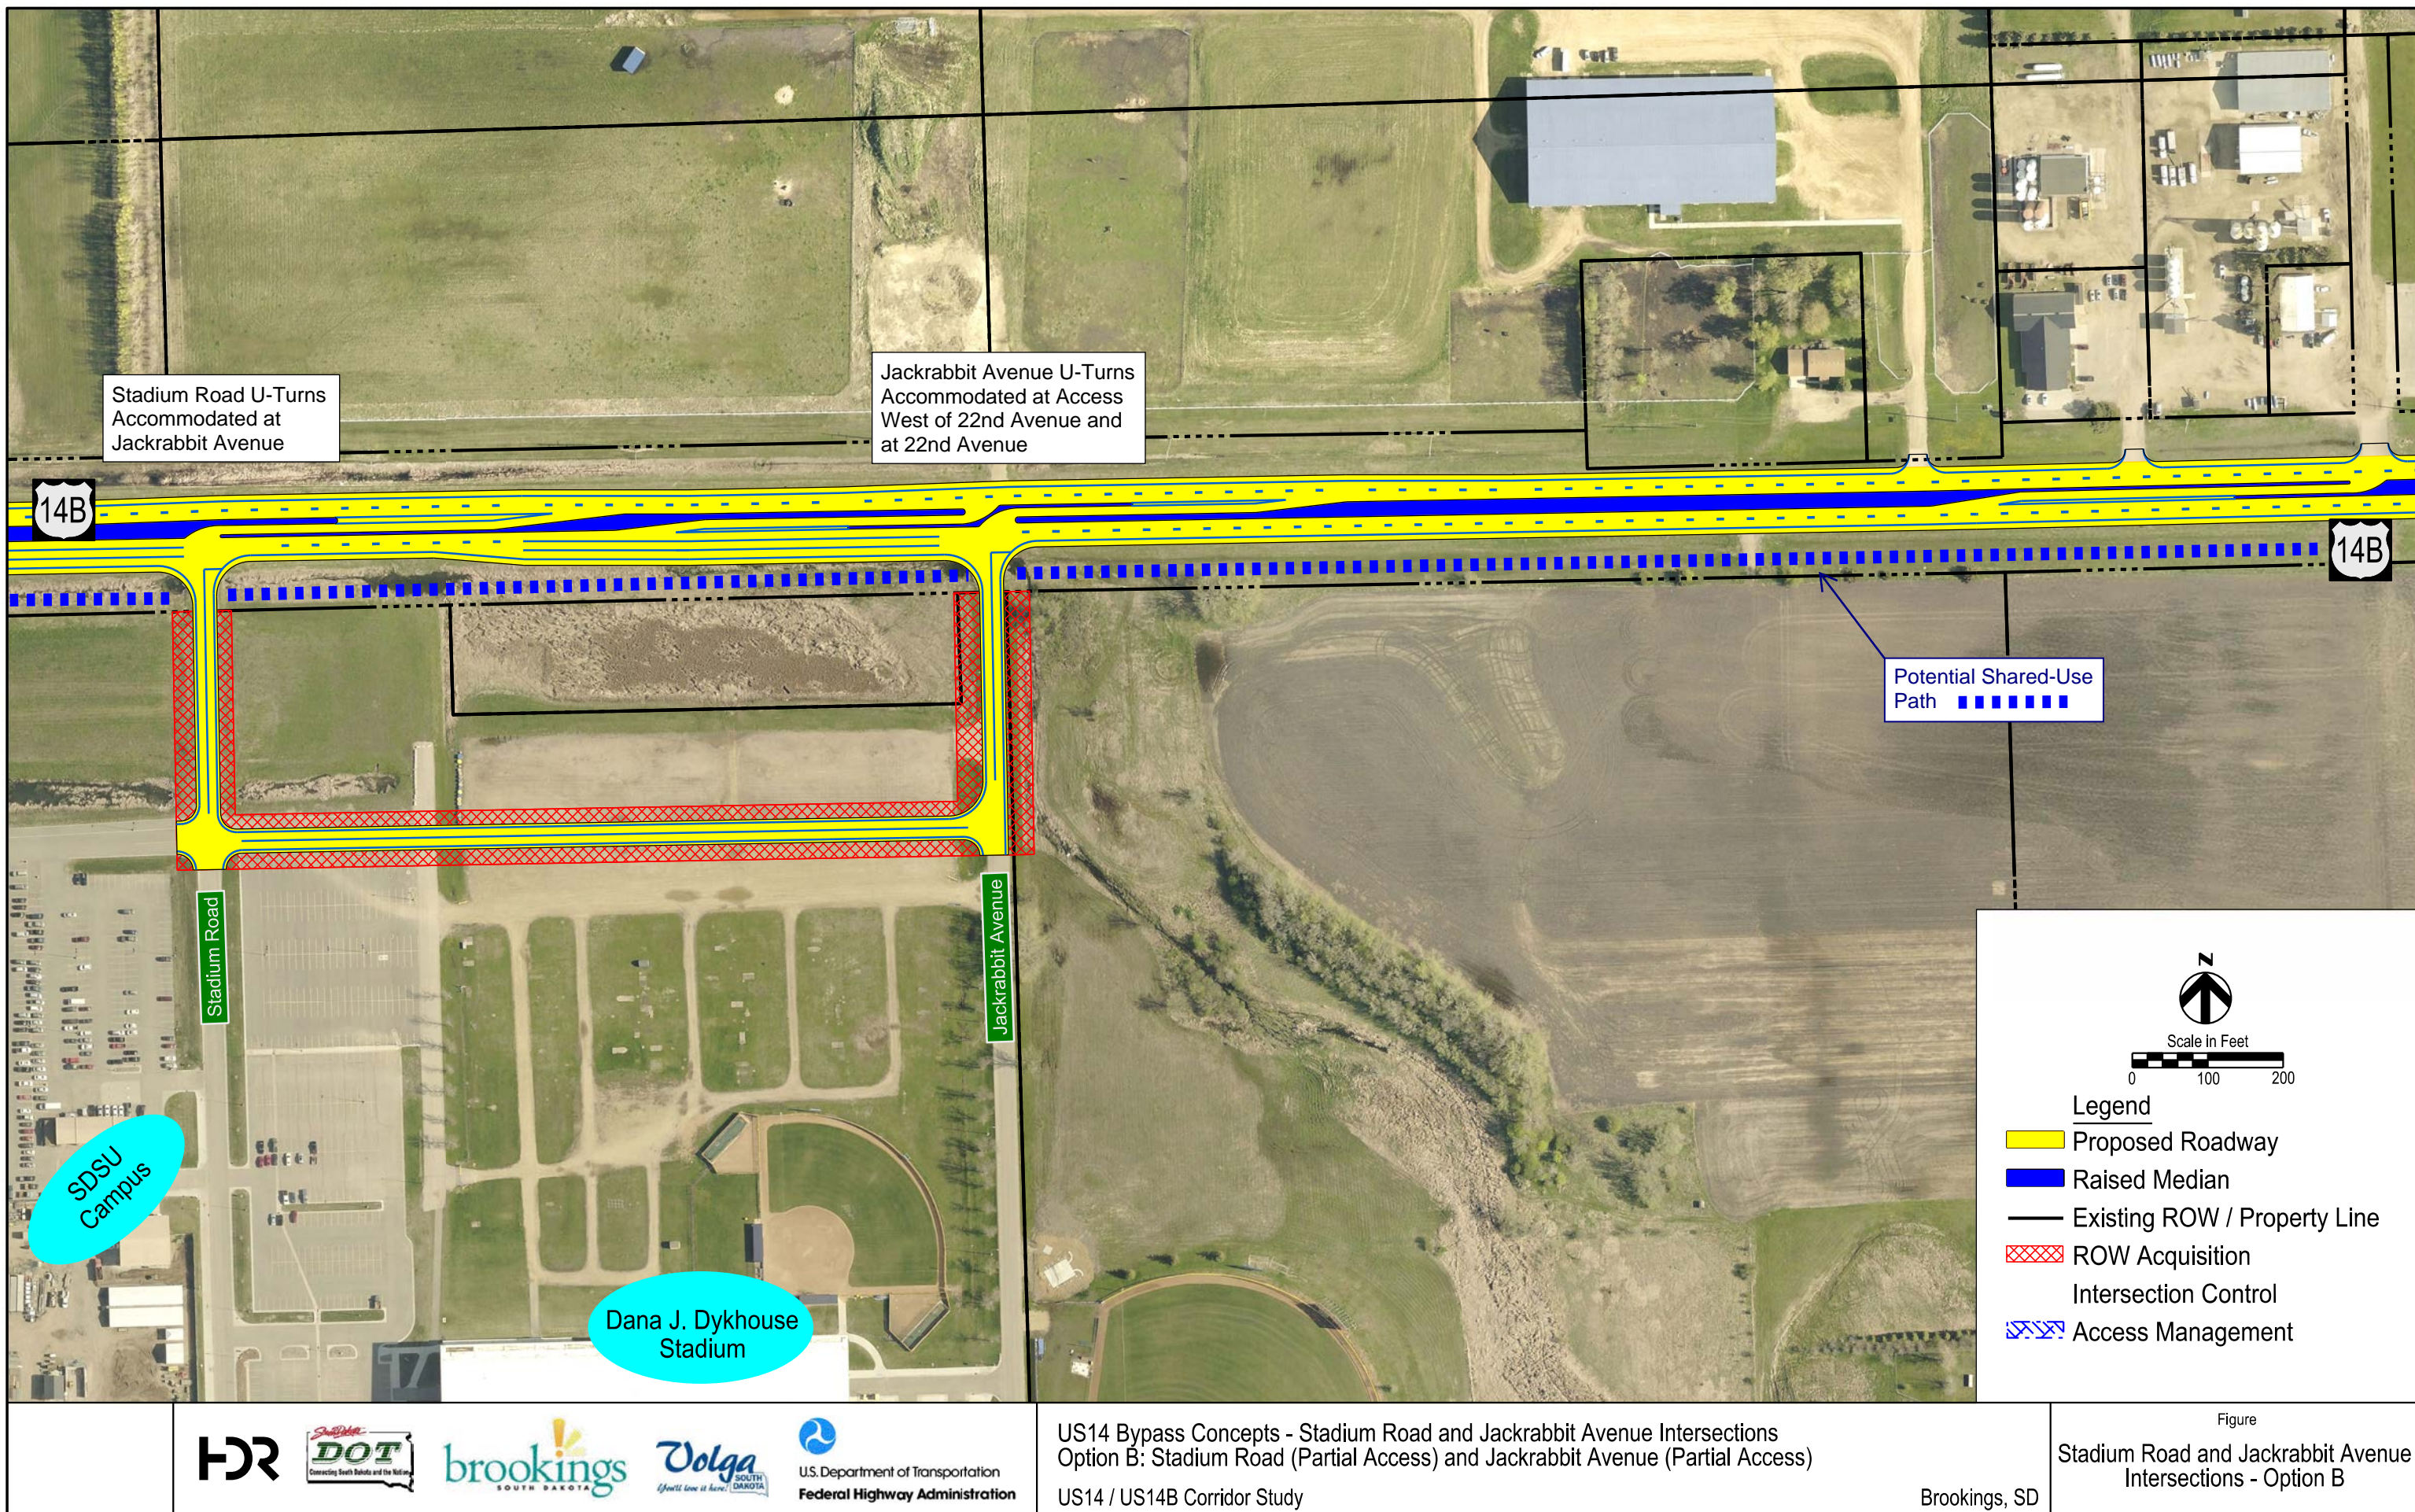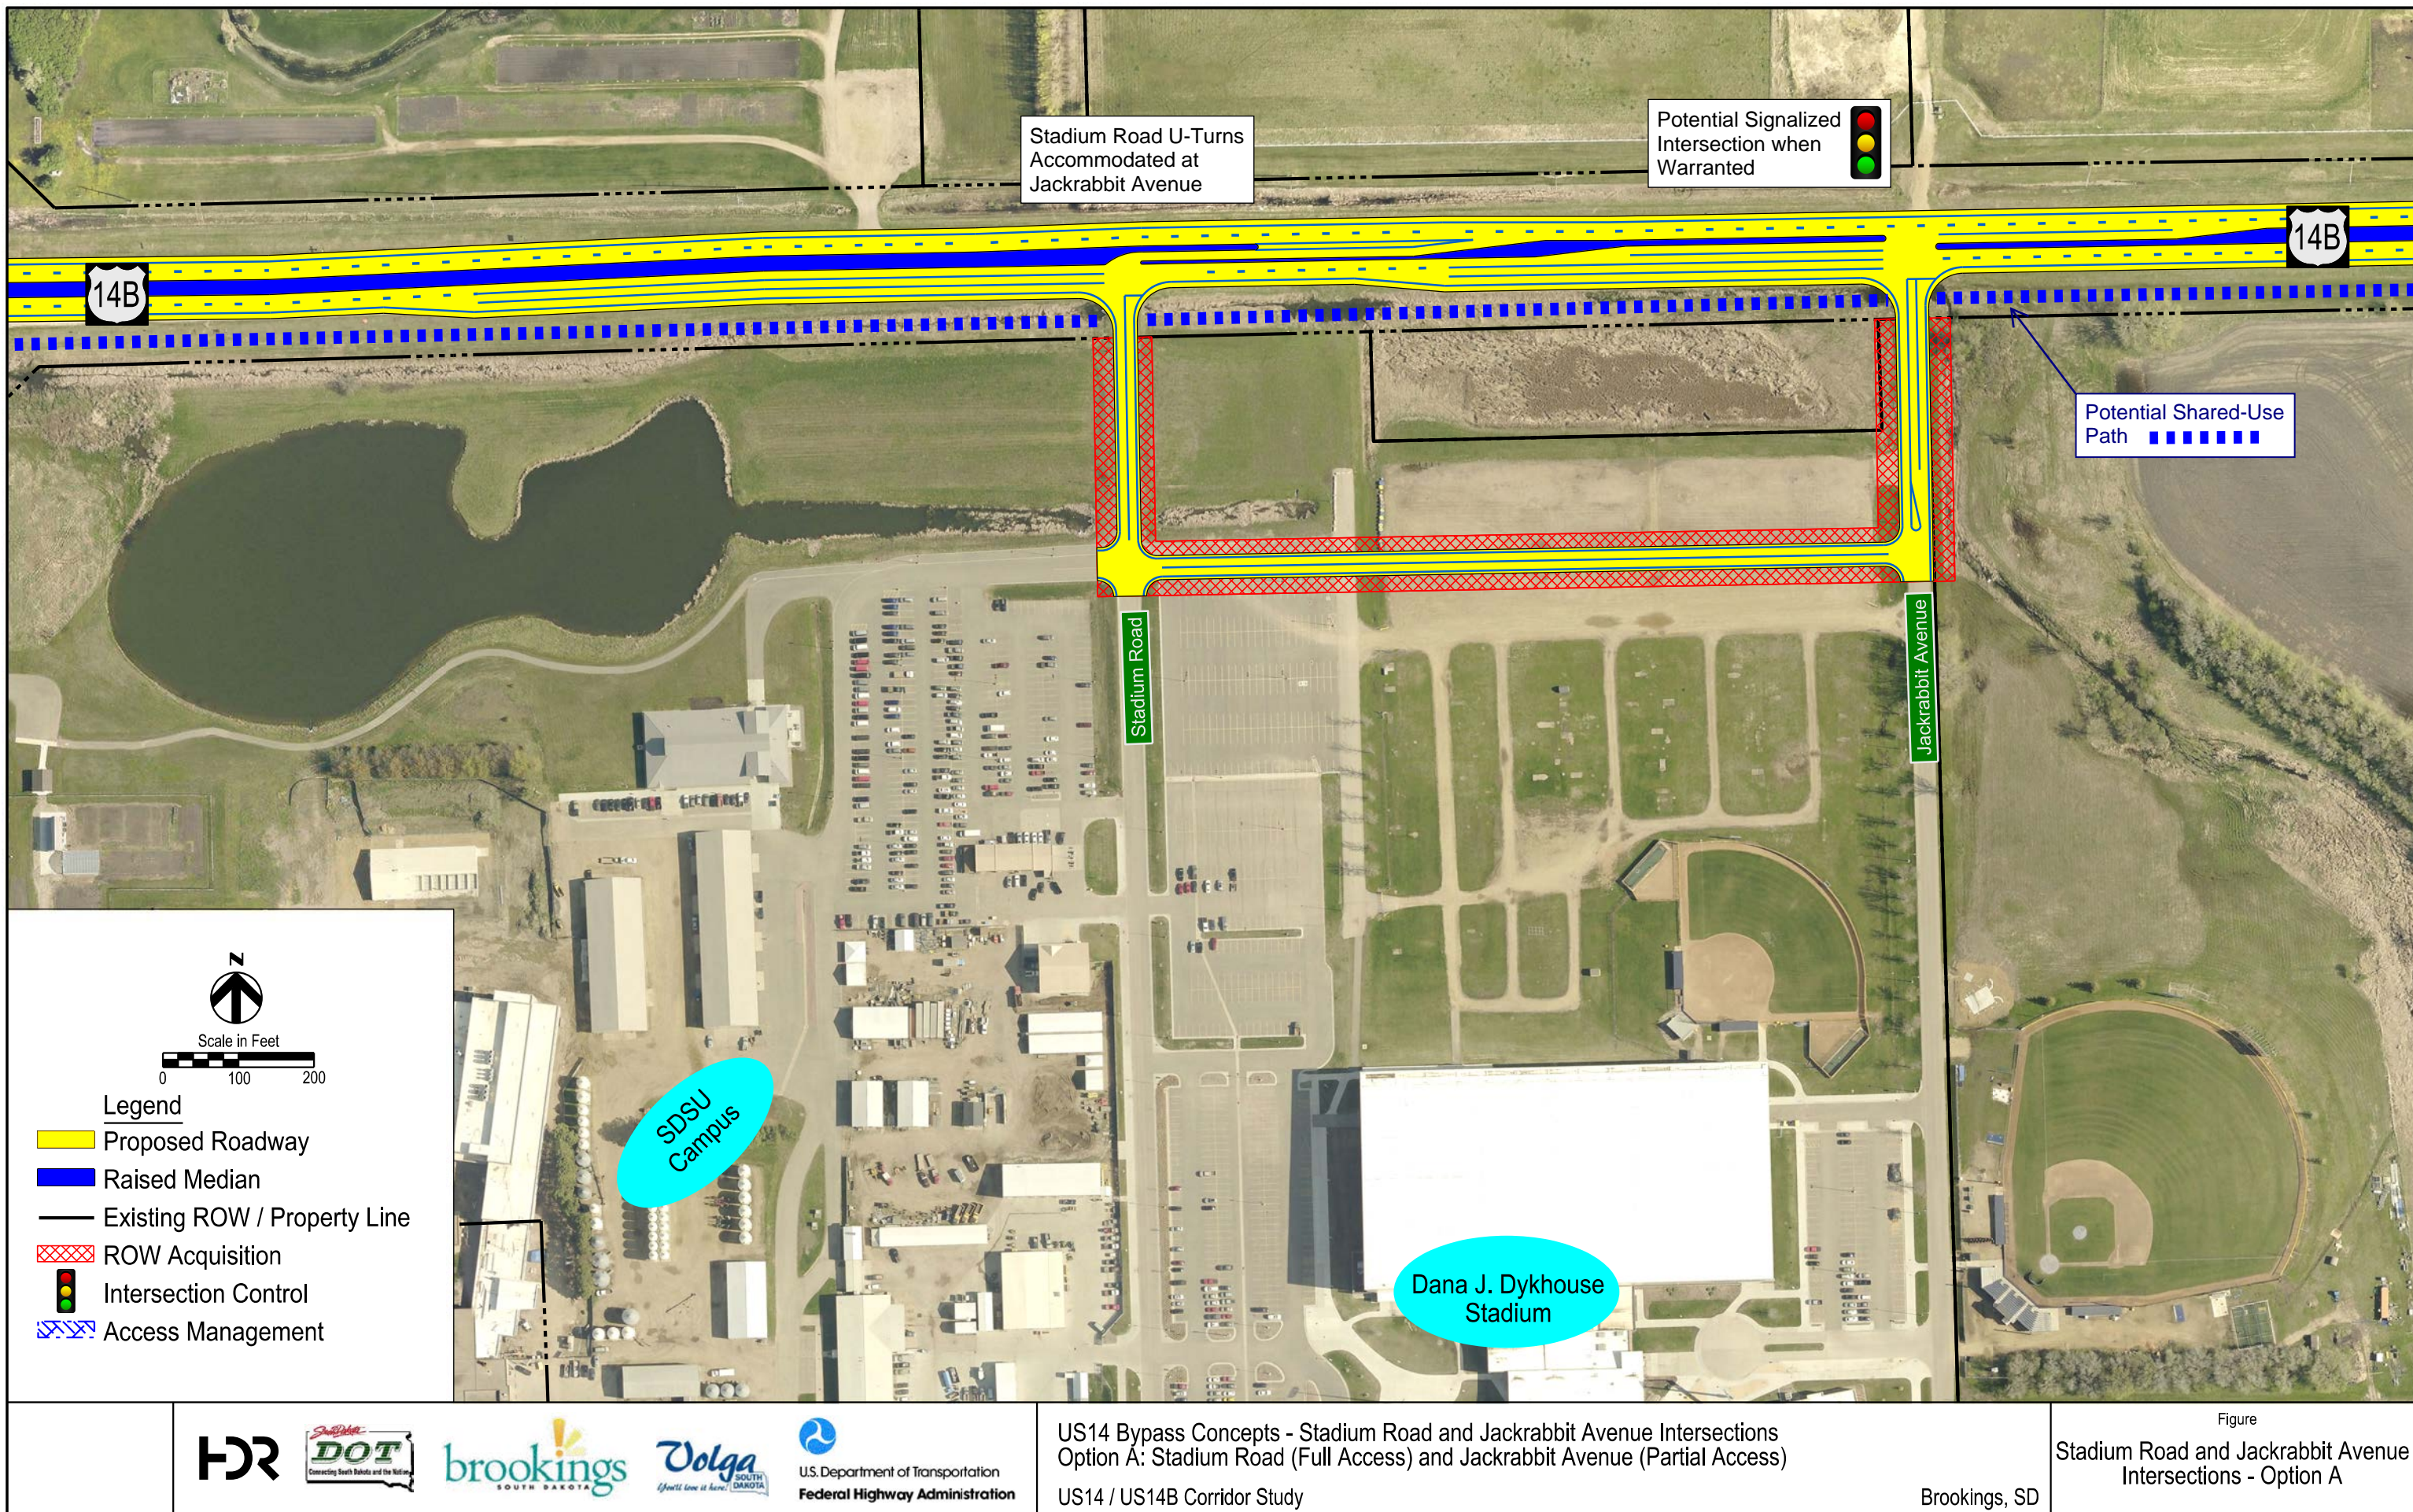

# US14 Bypass - 22nd Avenue Intersection Concepts

