




BICYCLE AND PEDESTRIAN PLAN - US14 IN VOLGA

FIGURE 1, PAGE 1


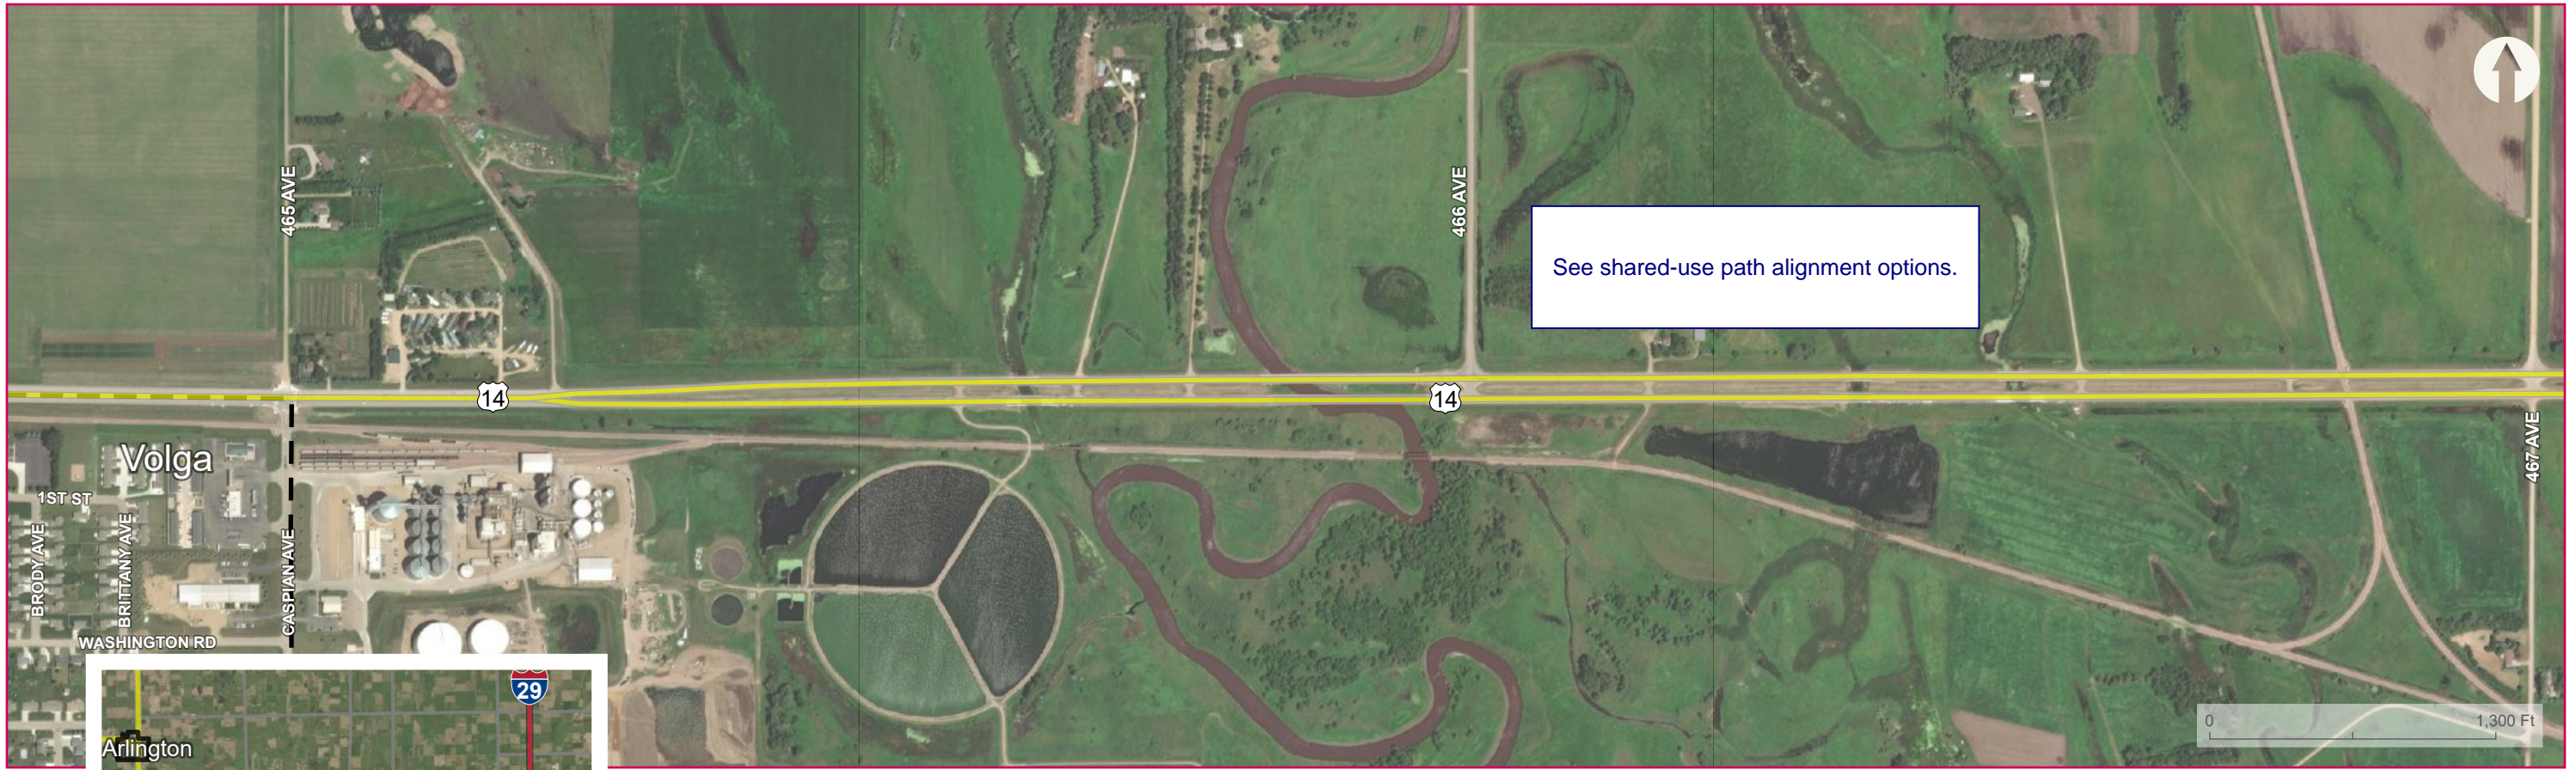


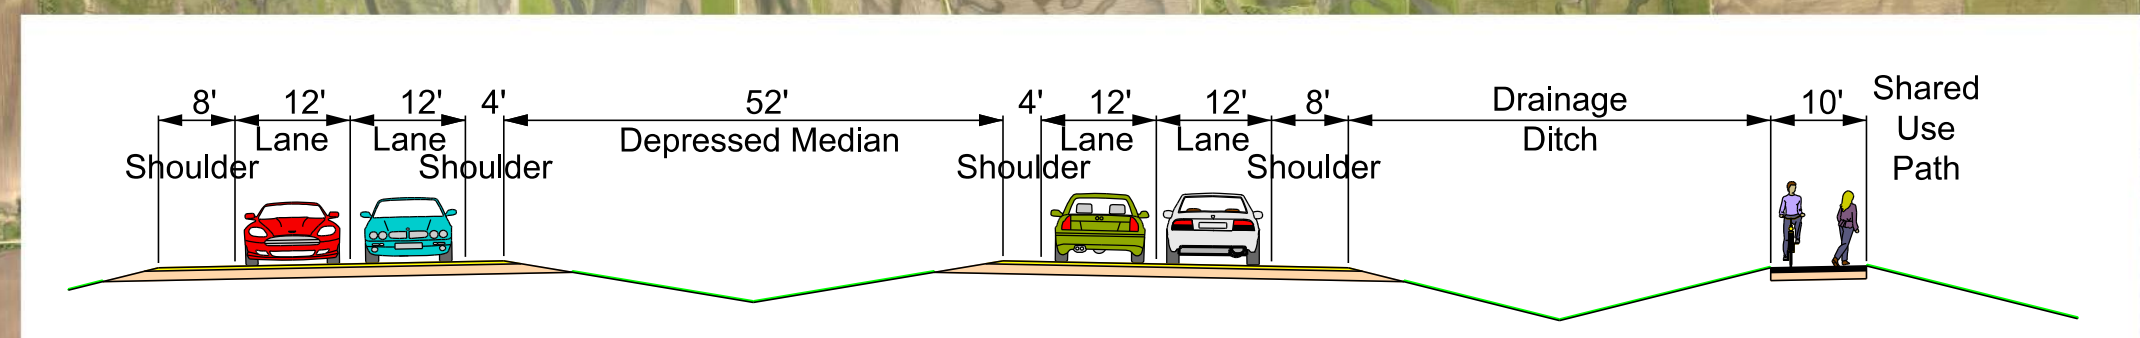

Option A: US 14 Alignment

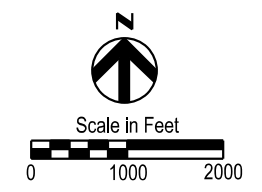

- Legend**
- Shared Use Path - US 14 Alignment
 - Shared Use Path - RR Alignment
 - Intersection Control
 - Access Management

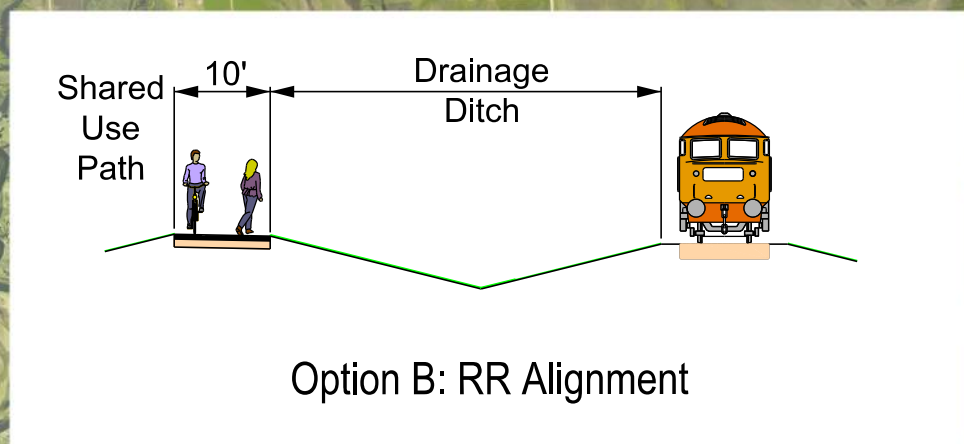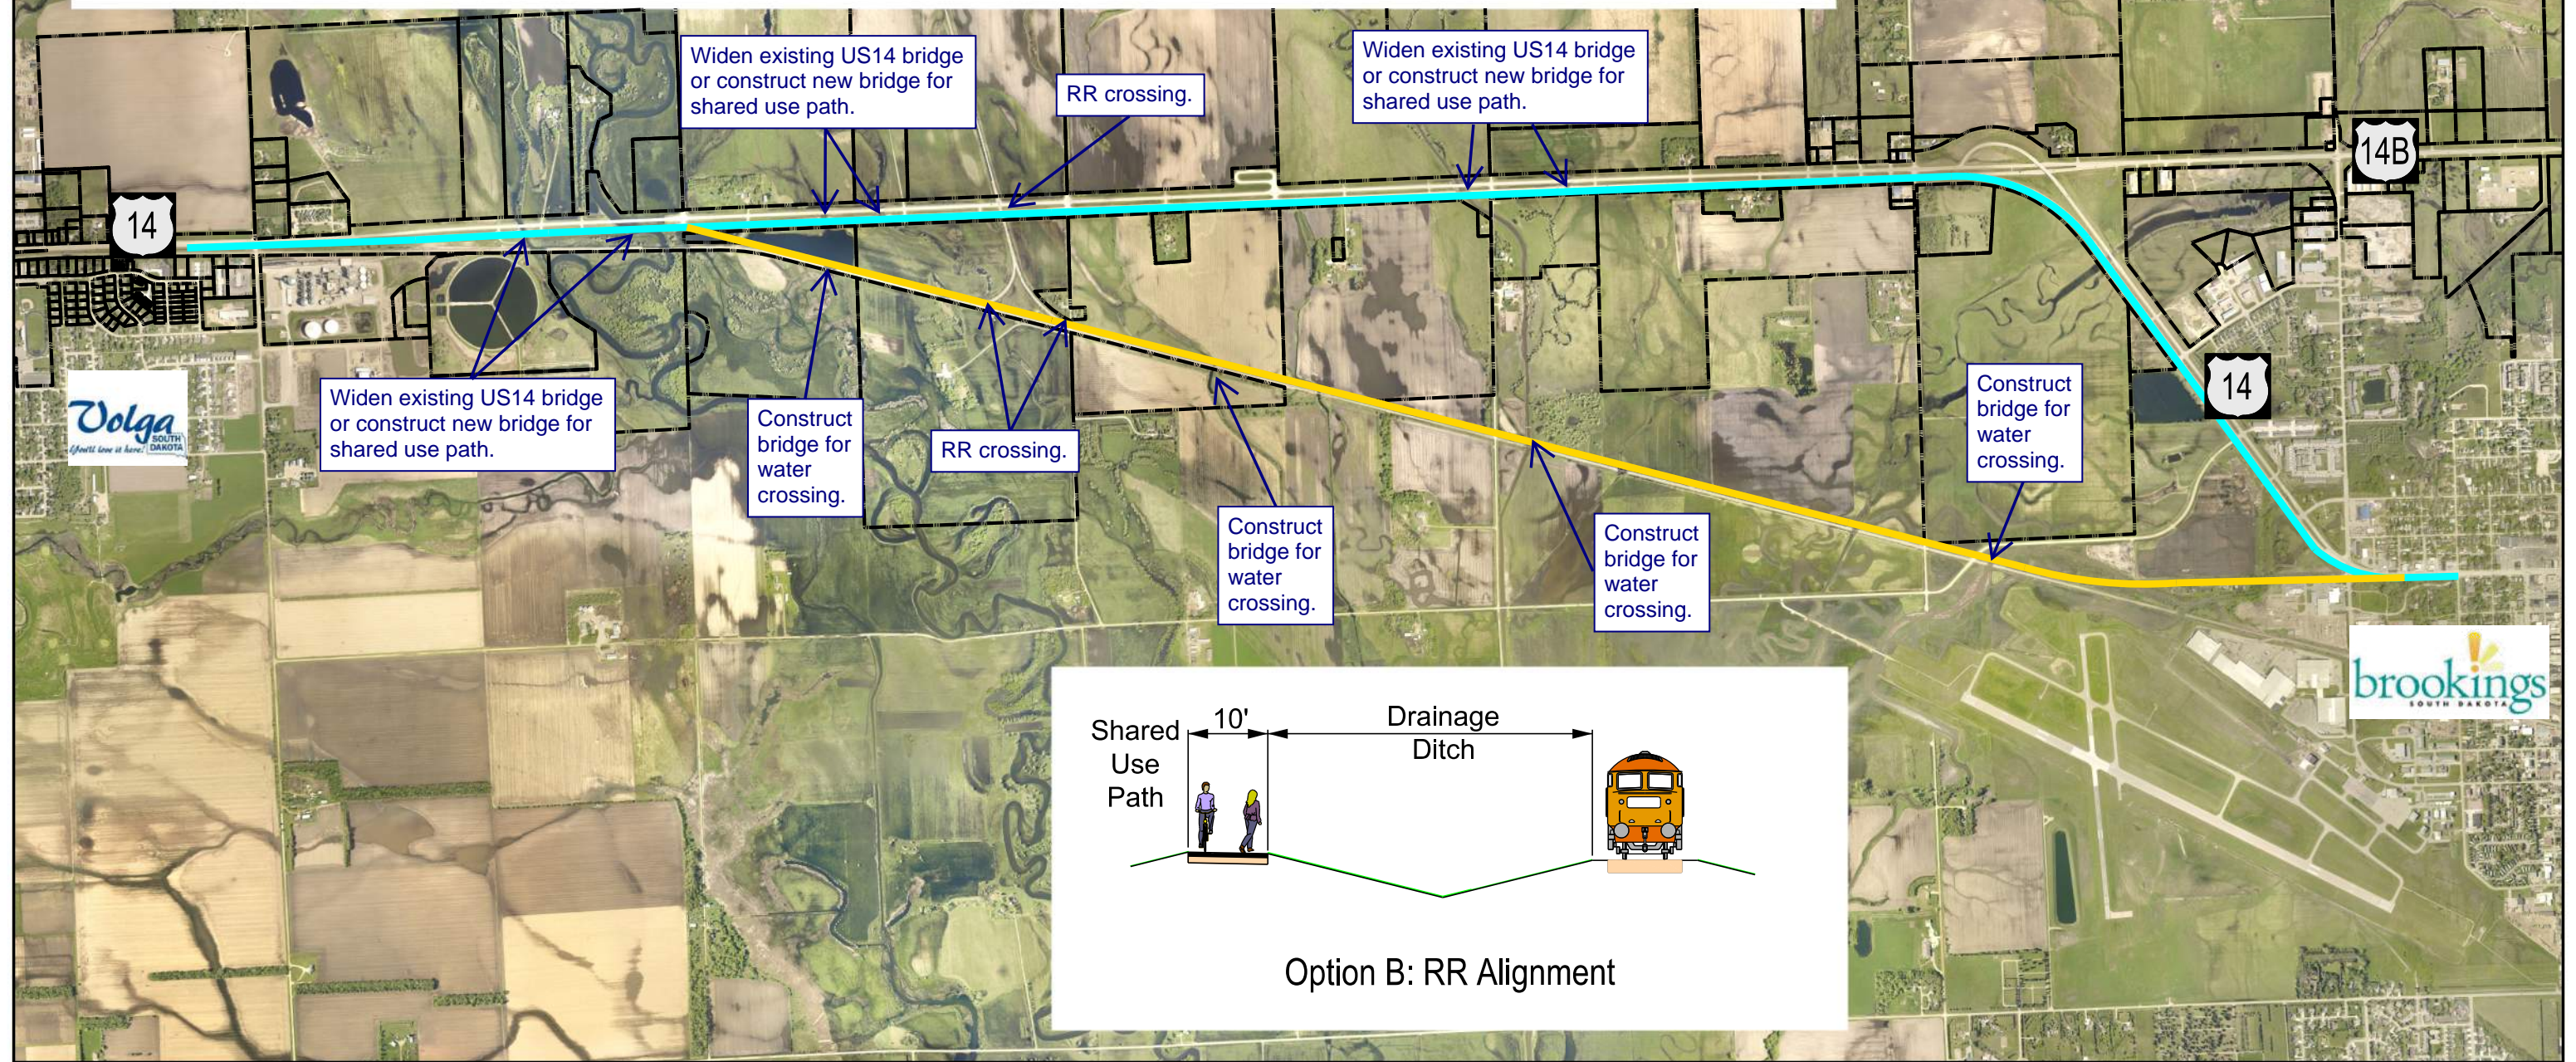



Option B: RR Alignment

Drawn By: B. Martishius
 Date: 09/16/2019
 Chkd By:
 Date:
 Revision:



US14 - Volga to US14 Bypass Scenarios
 Volga to Brookings Shared-Use Path Options
 US14 / US14B Corridor Study

Figure
 Volga/Brookings Shared-use Path -
 Options A and B
 Brookings, SD

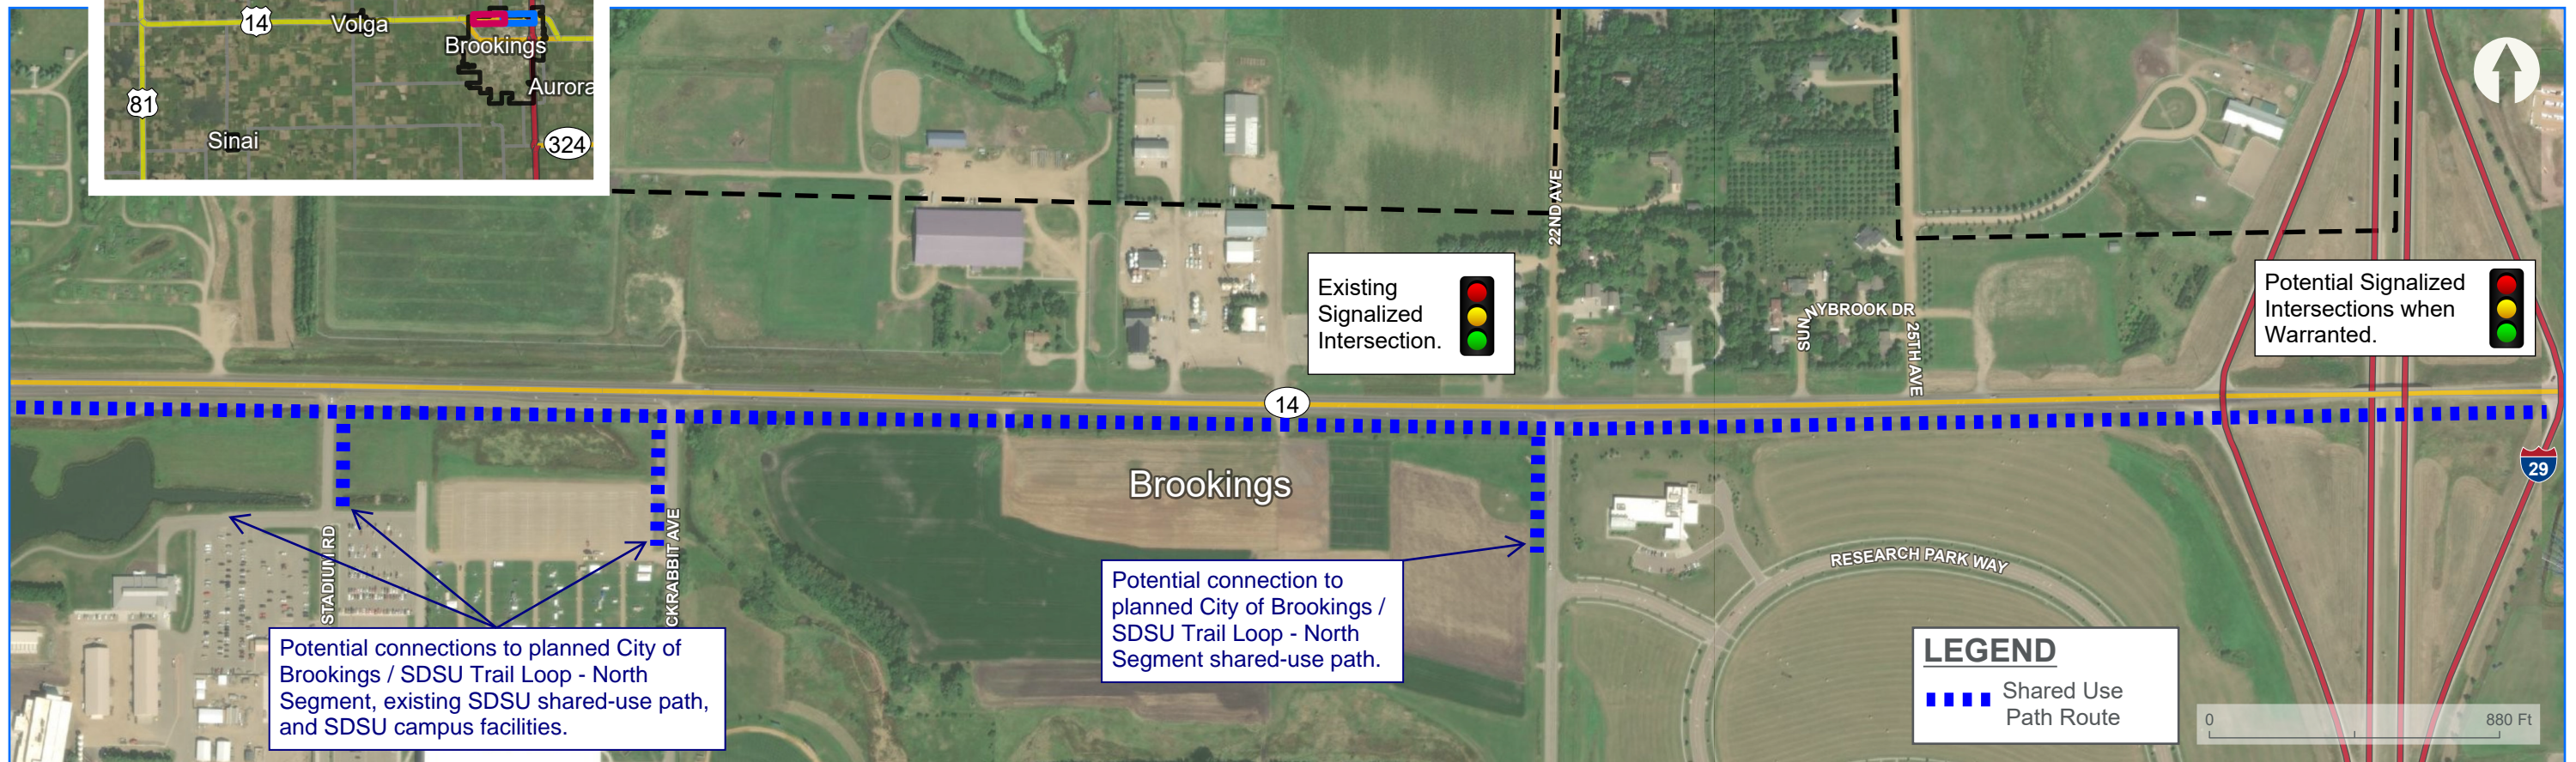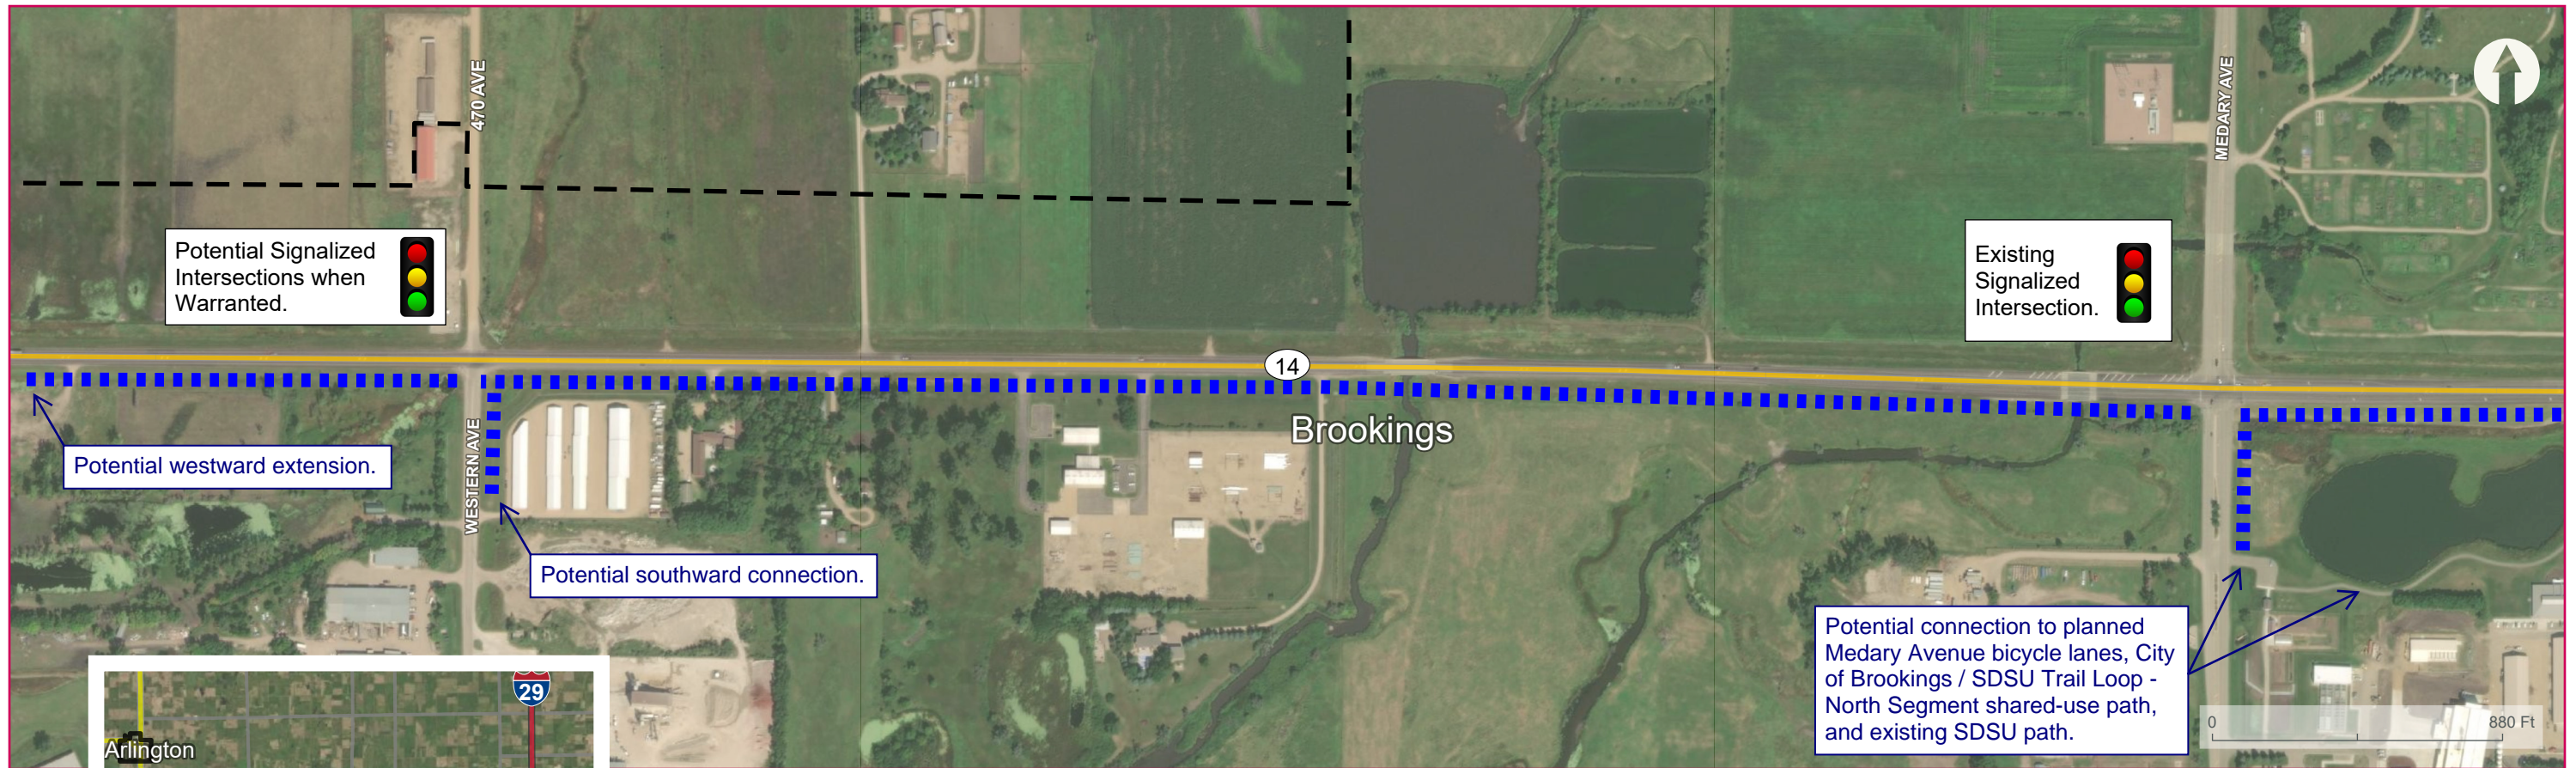

BICYCLE AND PEDESTRIAN PLAN - US14 BYPASS

FIGURE 1, PAGE 3



